
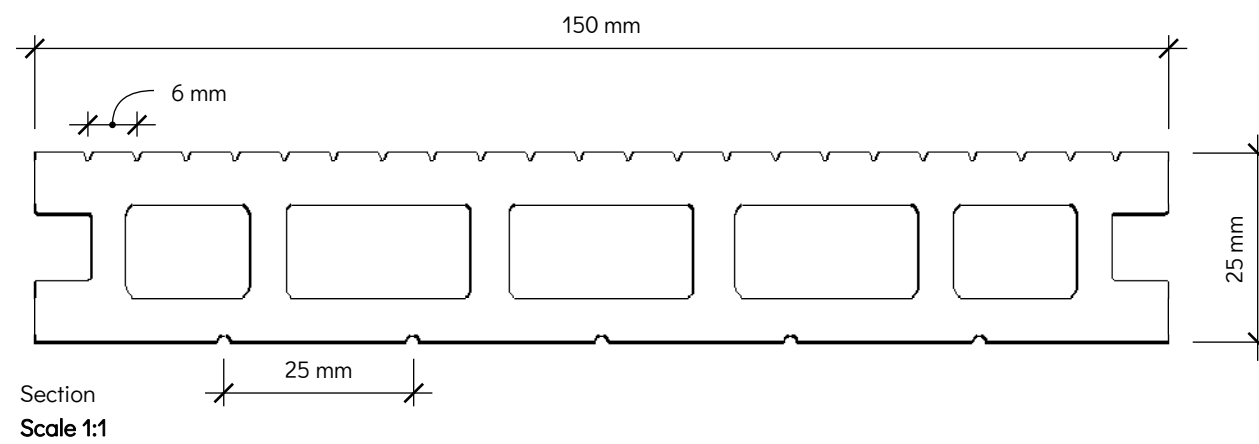


Do not scale from this drawing.
The Contractor shall be responsible for checking dimensions, tolerances & references.
Discrepancies to be verified with Ecoscape UK before commencement of works.


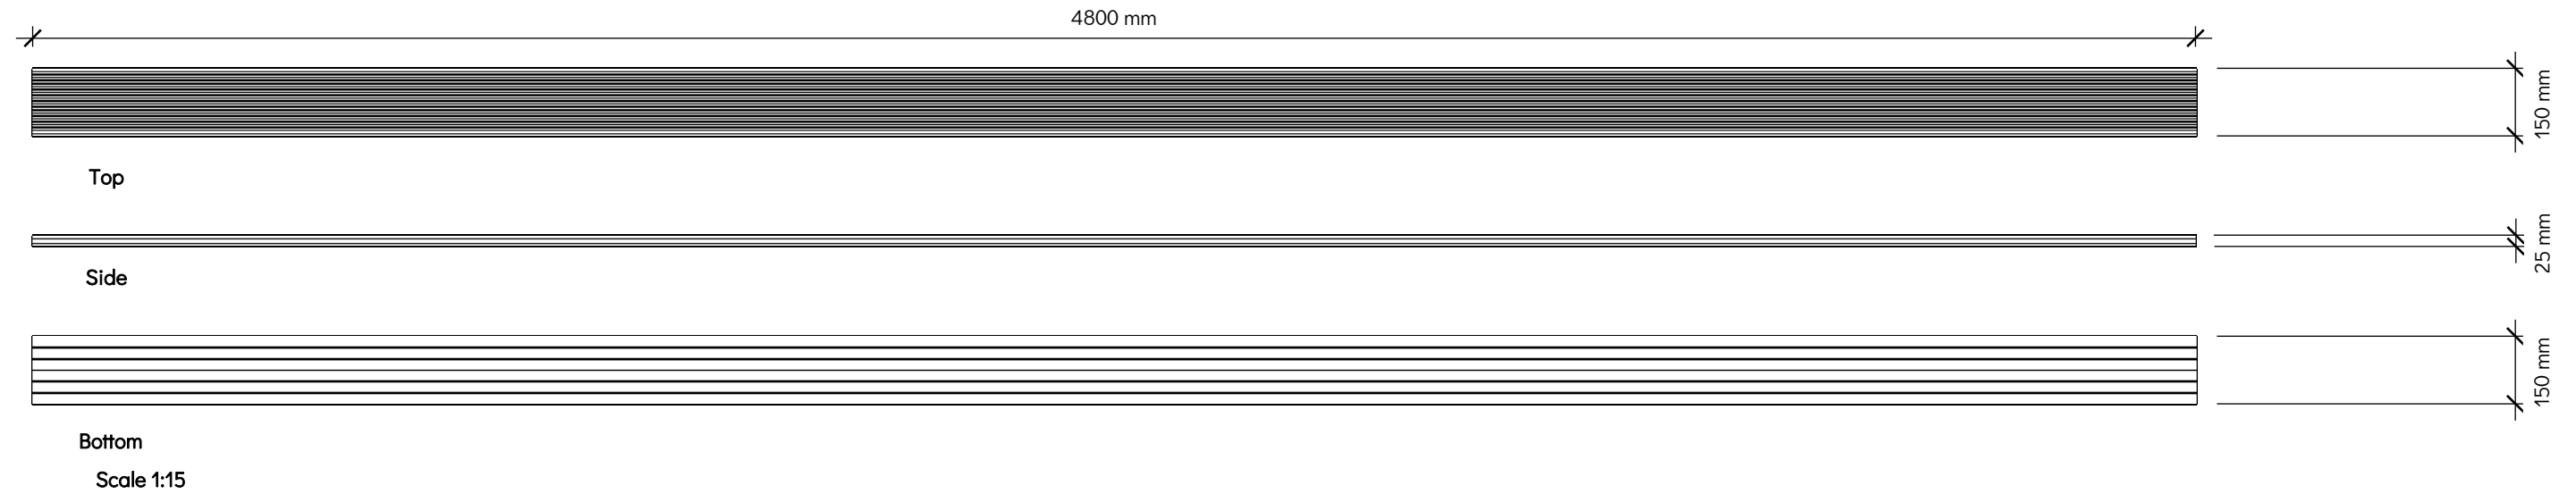


Ecoscape Clarity Decking Board

Material: Wood Plastic Composite
Finish: Dual-sided Grooved Finish
1" (25mm) Groove
1/4" (6mm) Groove

Product Variants:

	Ash	Autumn	Charcoal	Graphite	Walnut
3000mm	ECO05BAS	ECO05BAT	ECO05BAC	ECO05BAG	ECO05BAW
4800mm	ECO05CAS	ECO05CAT	ECO05CAC	ECO05CAG	ECO05CAW

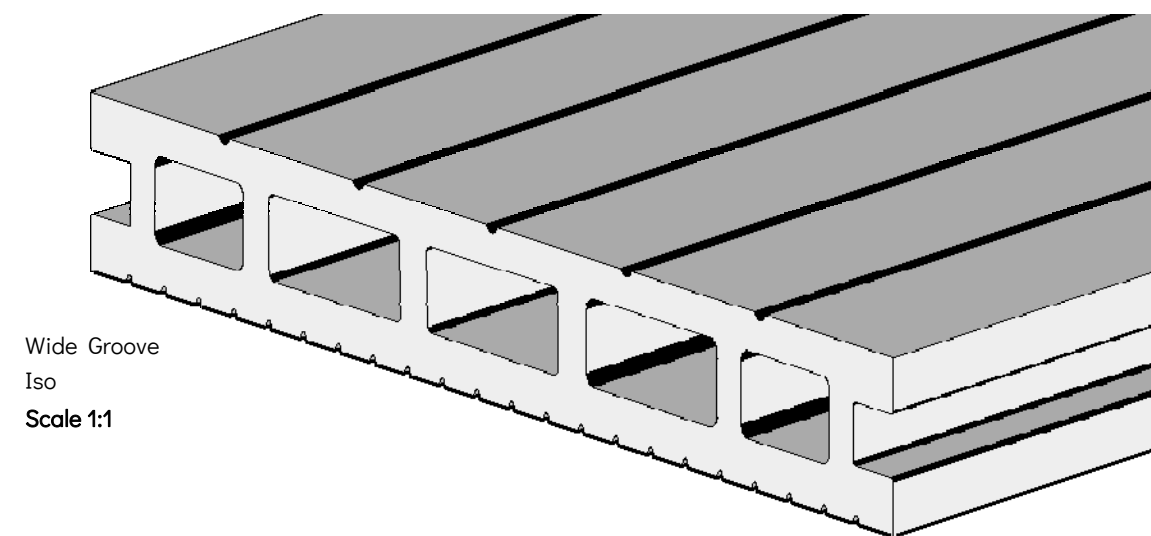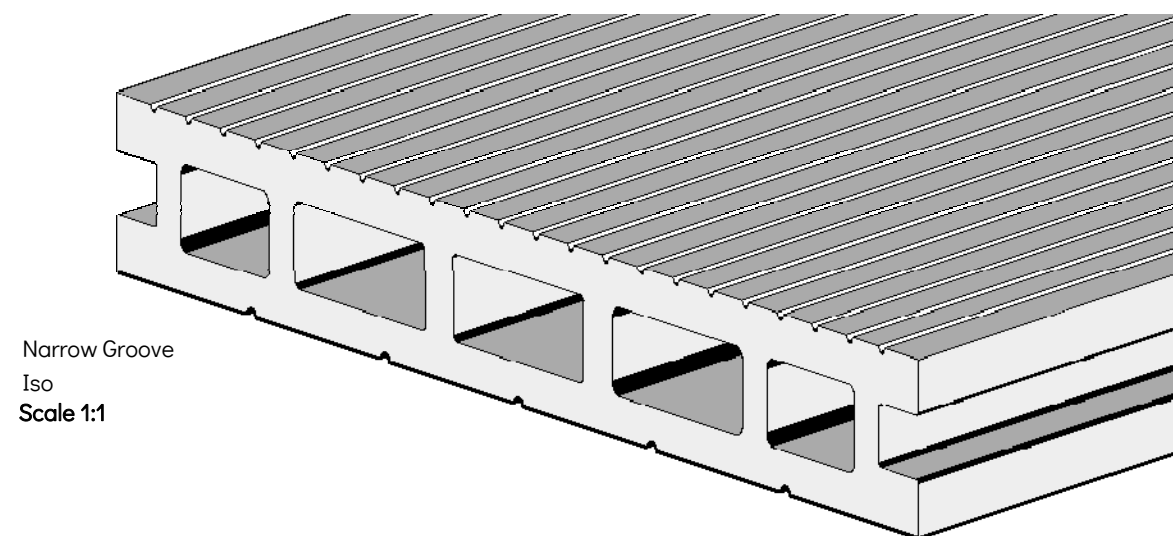



© 2022 Ecoscape UK Ltd

Composite Decking with Steps Overview - Typical Detail with Flat Trim


- 1: Flat Trim
- 2: Decking Board
- 3: Concrete Post Foundations

For further information, see :

Ecoscape "Composite Decking Installation Guide"

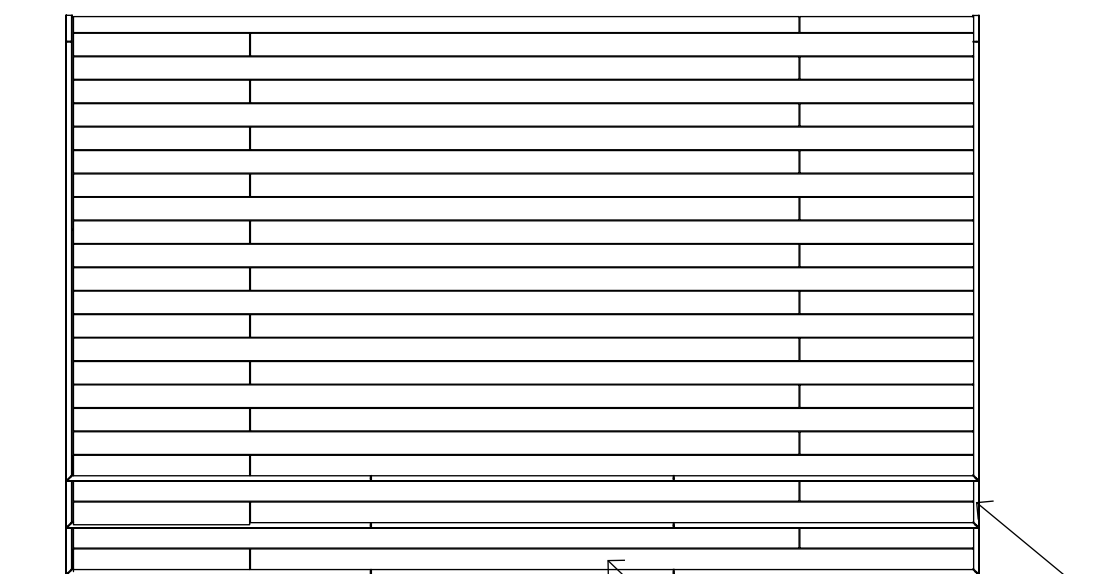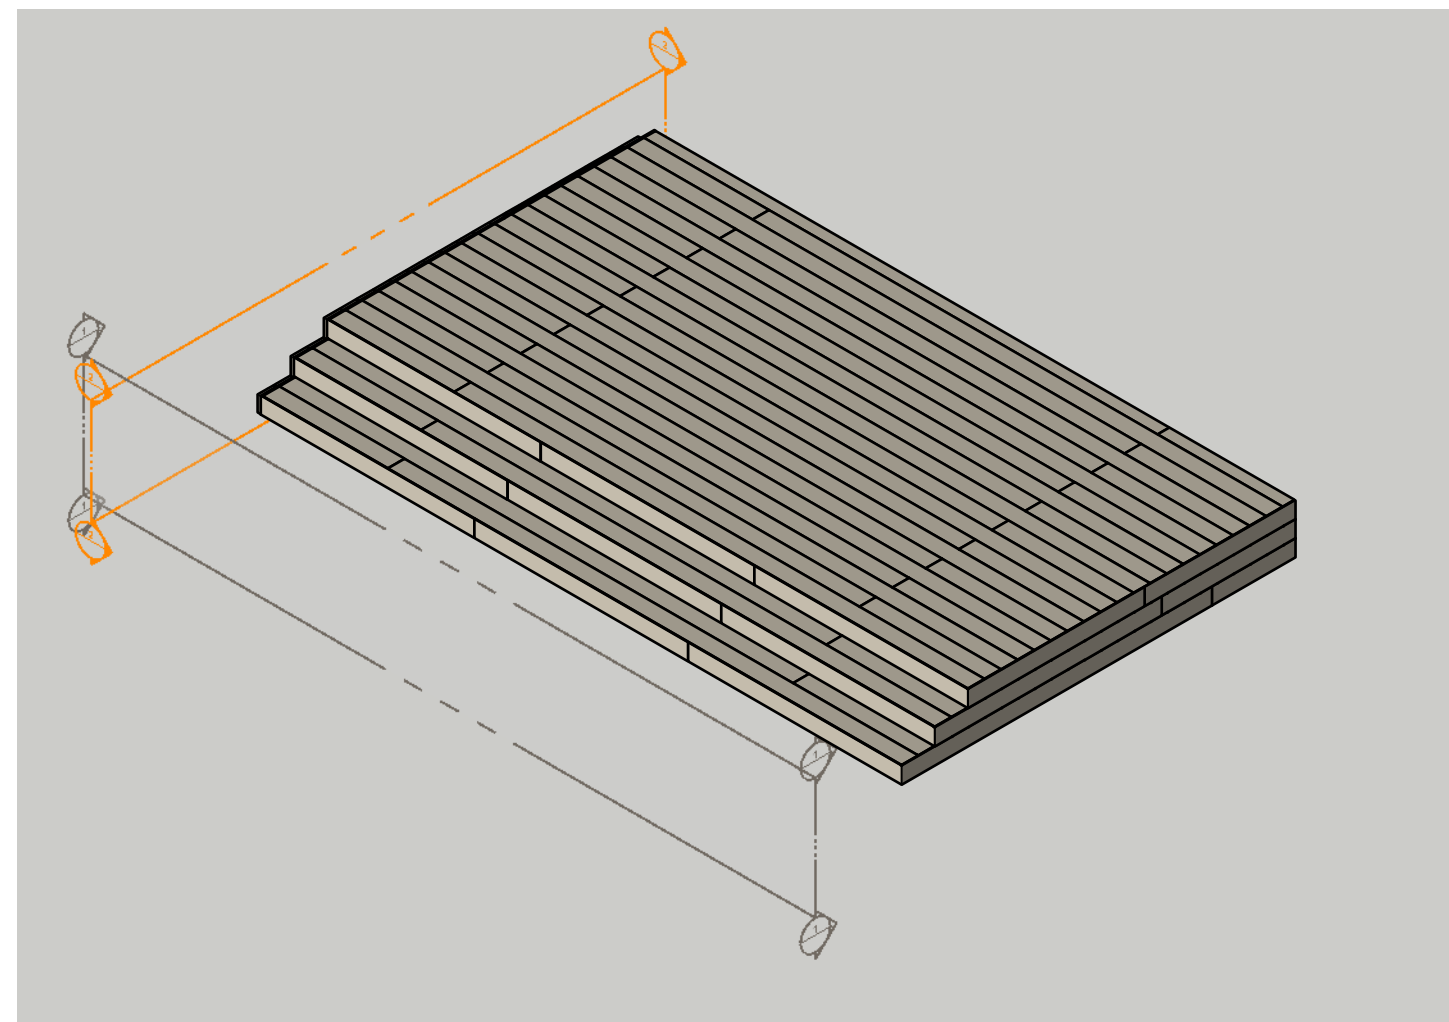



Plan Scale 1:50

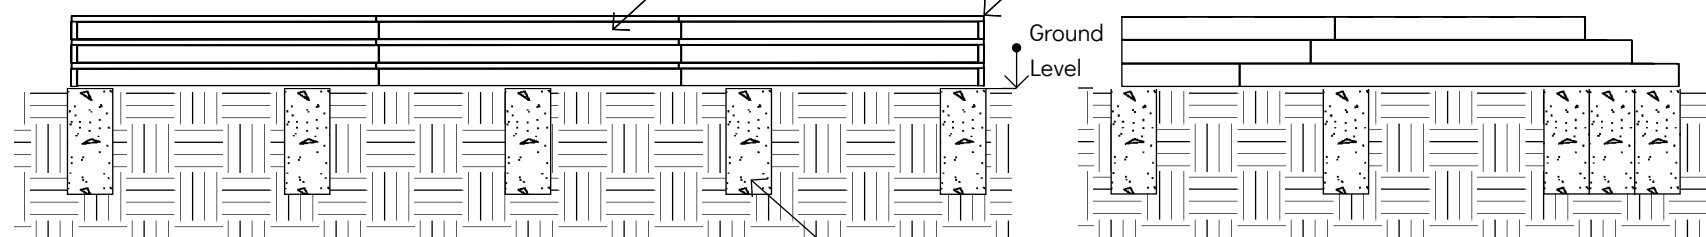

Front Elevation Scale 1:50

Side Elevation Scale 1:50

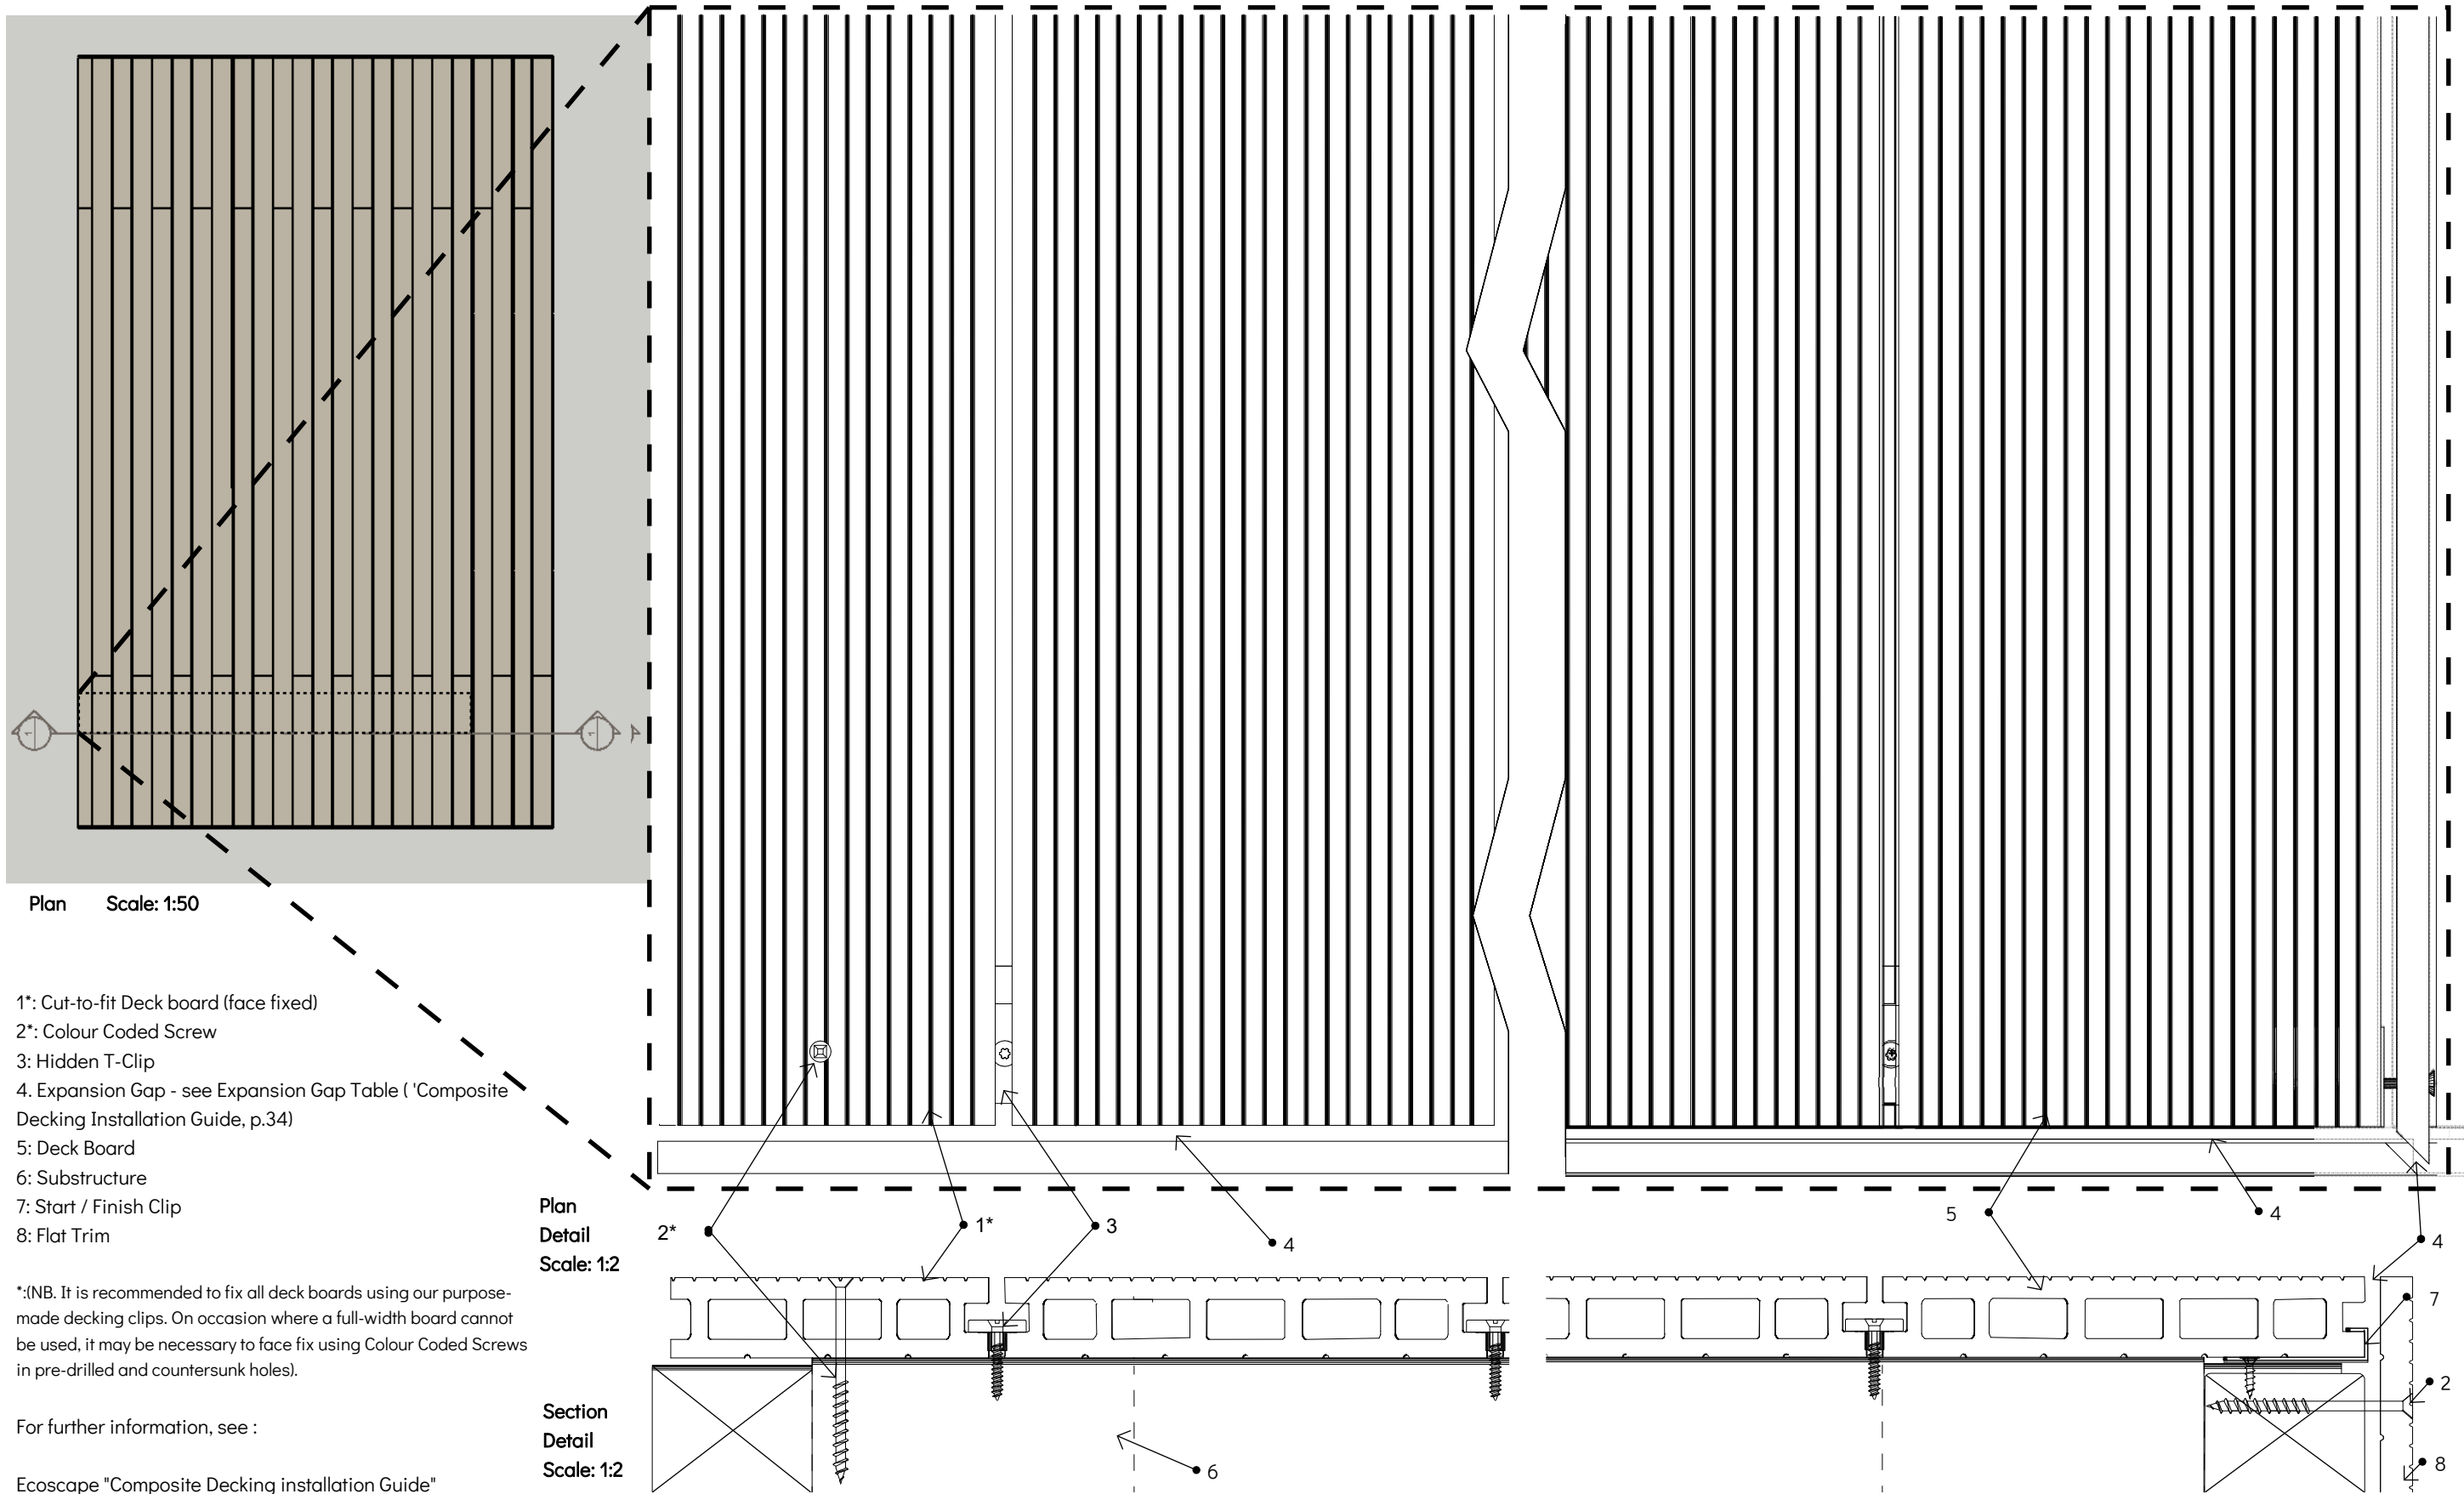

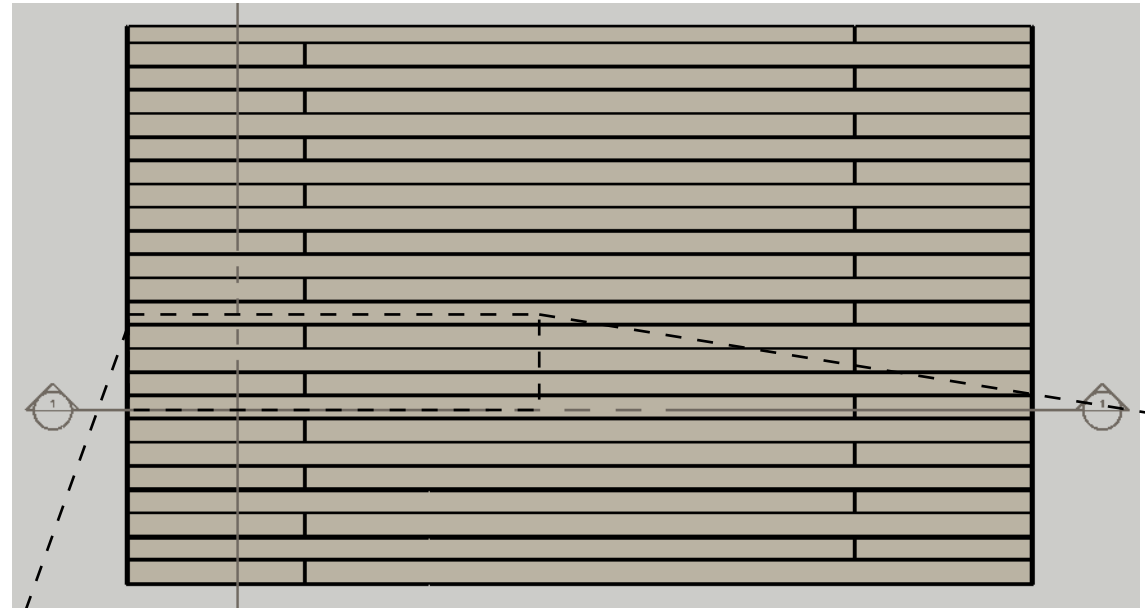

- 1: Flat Trim
- 2: Colour Coded Screw
- 3: Hidden T-Clip
- 4: Locking Clip
- 5: Expansion Gap - see Expansion Gap Table ('Composite Decking Installation Guide, p.34)
- 6: Substructure
- 7: Deck Board

For further information, see :
Ecoscape "Composite Decking Installation Guide"

Plan Scale: 1:50



Plan Detail Scale: 1:5

Section Detail Scale: 1:5

