




The Contractor shall be responsible for checking dimensions, tolerances & references.

Discrepancies to be verified with Ecoscopae UK before commencement of works.

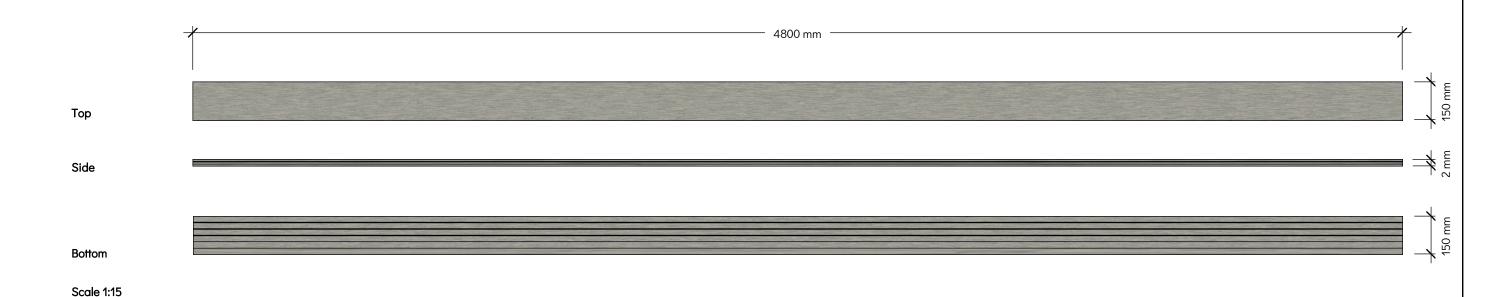

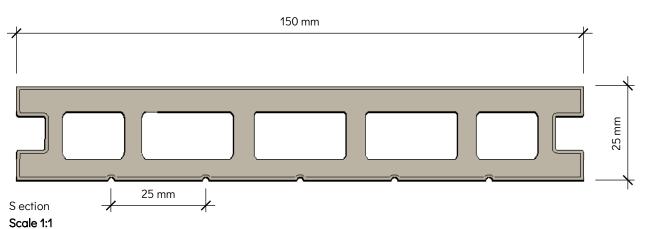

 


Material: 2nd Generation Wood Plastic Composite with durable co-extrusion capping Finish: Dual-sided


Wood Grain Effect

1" (25mm) Groove

Product Variants:

	Argent	Flint	Havana	Silver Birch	Spiced Oak
3000mm	ECO16AR30	ECO16FL30	ECO16HA30	ECO16SB30	ECO16SO30
4800mm	ECO16AR48	ECO16FL48	ECO16HA48	ECO16SB48	ECO16SO48

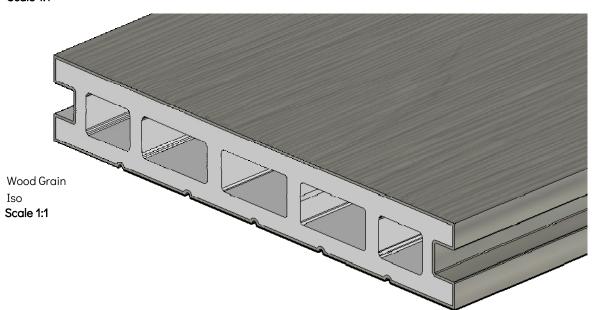

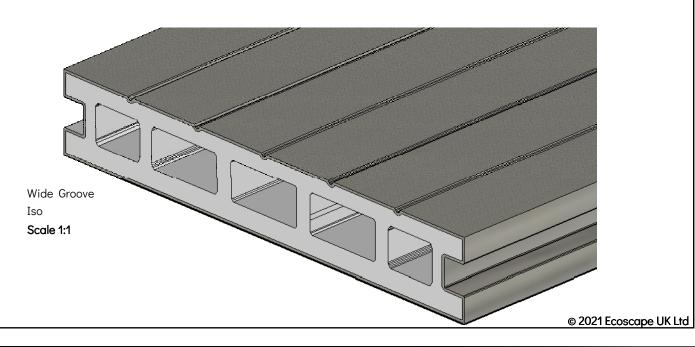



Ecoscape UK
Higher Broadfield Farm,
Heywood OL10 2TA
www.ecoscapeuk.co.uk
+44 (0) 845 901 1988 / sales@ecoscapeuk.co.uk

Division
Decking
Range
Forma
Item

Forma
Item
4.8m Deck Board

Title
ECO16XX48-001
Scale
As Shown @ A3
Sheet
1/4

Description
Forma Deck Board 4800mm Detail
Drawing No
ECO16XX48-001
Part Code
ECO16XX48

Issued 03/02/22 Revision

Do not scale from this drawing


The Contractor shall be responsible for checking dimensions, tolerances & references. Discrepancies to be verified with Ecoscpae UK before commencement of works.

Composite Decking with Steps Overview - Typical Detail with Flat Trim

- 1: Flat Trim
- 2: Decking Board (ECO05AS/AT/AC/AG/AW)
- 3: Concrete Post Foundations

For further information, see:

Ecoscape "Composite Decking installation Guide"

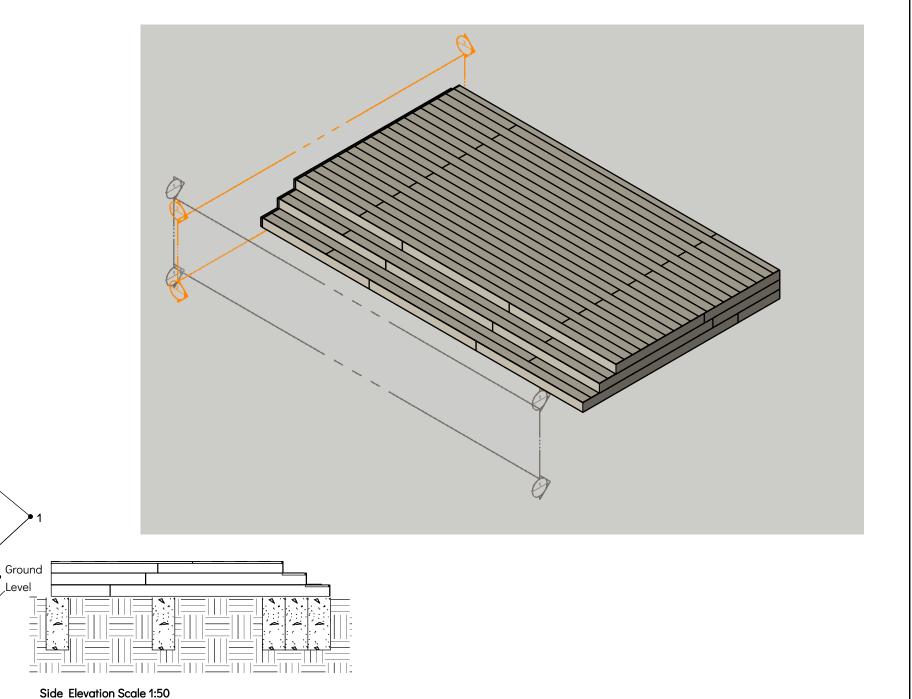



Front Elevation Scale 1:50

Plan Scale 1:50


Ecoscape UK Higher Broadfield Farm, Heywood OL10 2TA www.ecoscapeuk.co.uk

Decking Forma 4.8m Deck Board Title ECO16XX48-001 As Shown @ A3 2/4

Forma Deck Board 4800mm Detail ECO16XX48-001 Part Code **ECO16XX48**

03/02/22

© 2021 Ecoscape UK Ltd

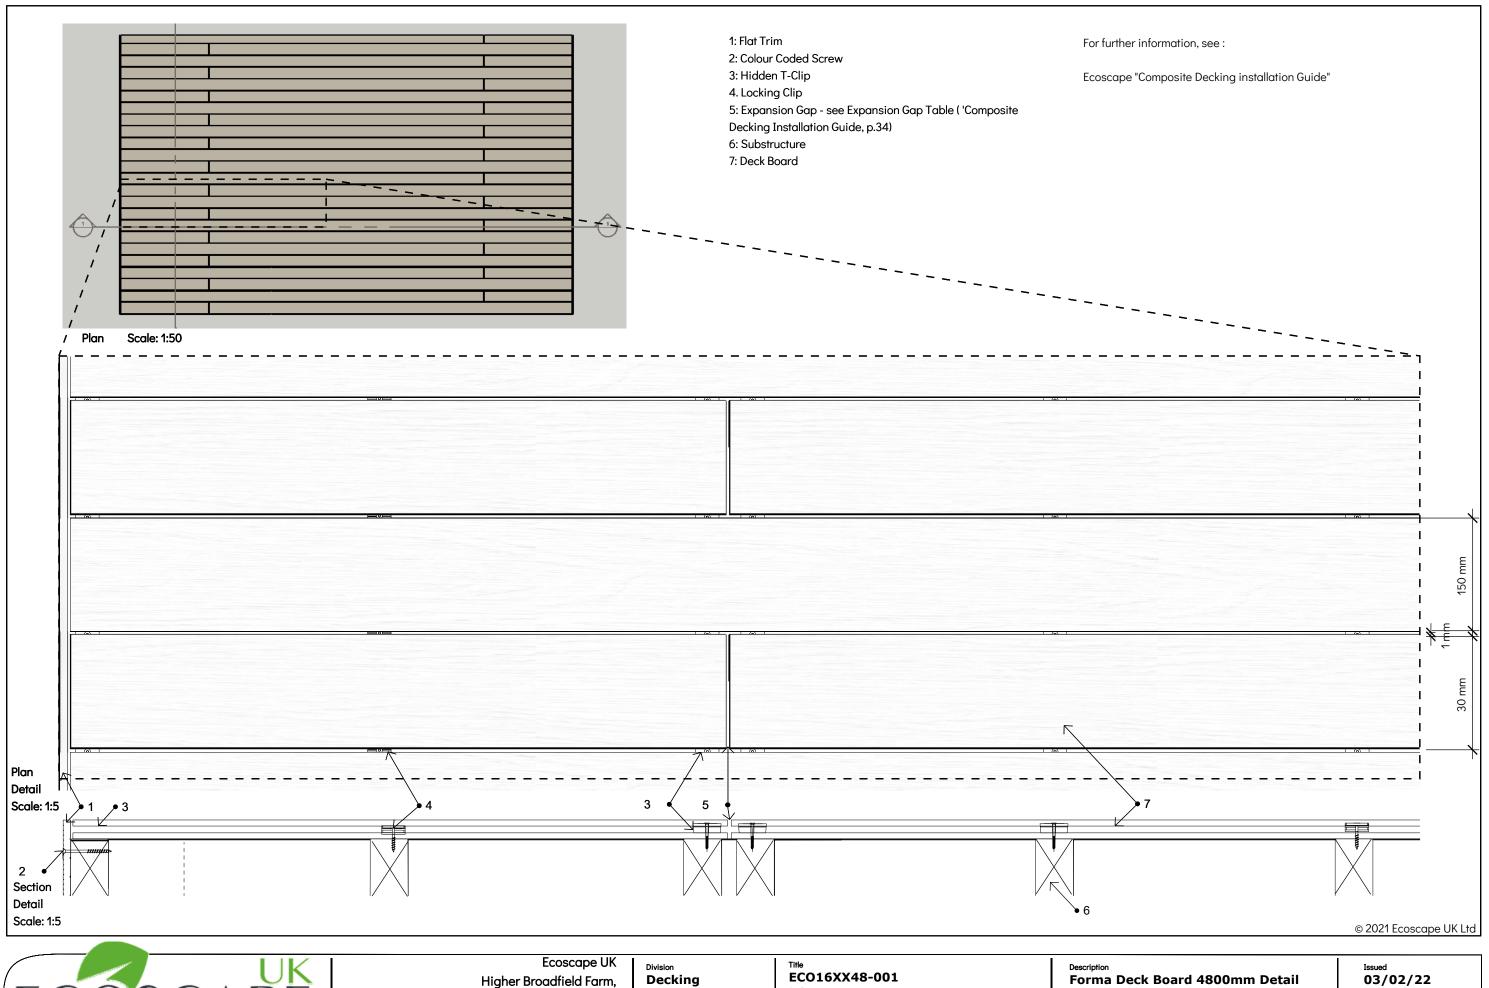


www.ecoscapeuk.co.uk | 0845 9011 988

Higher Broadfield Farm, Heywood OL10 2TA www.ecoscapeuk.co.uk +44 (0) 845 901 1988 / sales@ecoscapeuk.co.uk

Forma 4.8m Deck Board

As Shown @ A3 3/4

ECO16XX48-001 Part Code **ECO16XX48**

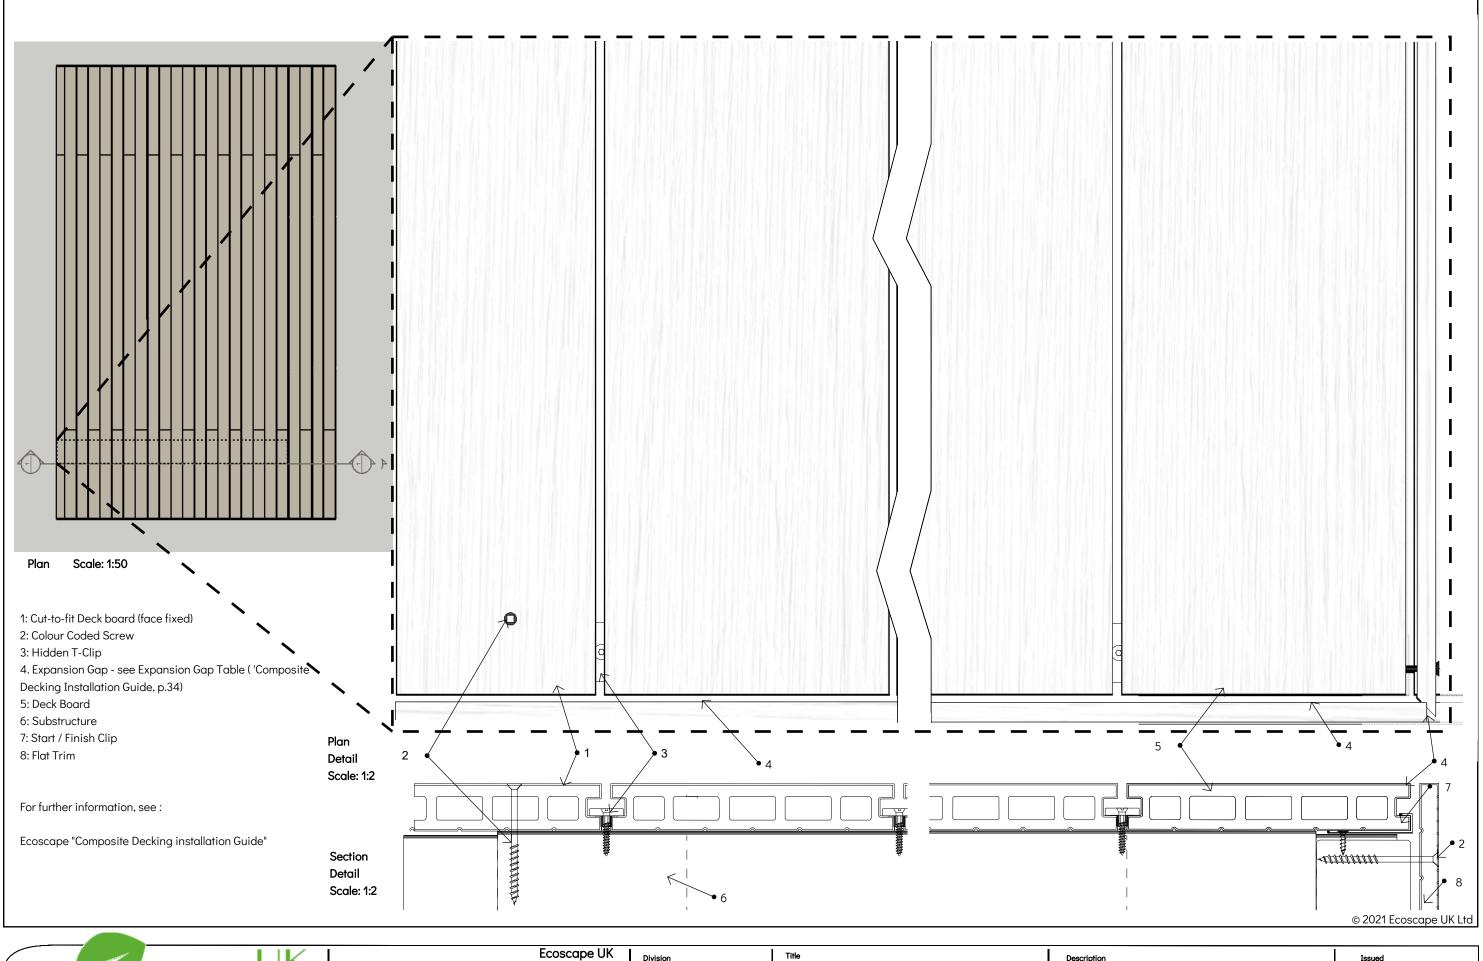



Higher Broadfield Farm,
Heywood OL10 2TA
www.ecoscapeuk.co.uk
+44 (0) 845 901 1988 / sales@ecoscapeuk.co.uk

Division
Decking
Range
Forma
Item
4.8m Deck Board

Title
ECO16XX48-001
Scale
As Shown @ A3
Sheet
4/4

Description
Forma Deck Board 4800mm Detail
Drawing No
ECO16XX48-001
Part Code
ECO16XX48

Issued **03/02/22** Revision