



Do not scale from this drawing.
The Contractor shall be responsible for checking dimensions, tolerances & references.
Discrepancies to be verified with Ecoscape UK before commencement of works.

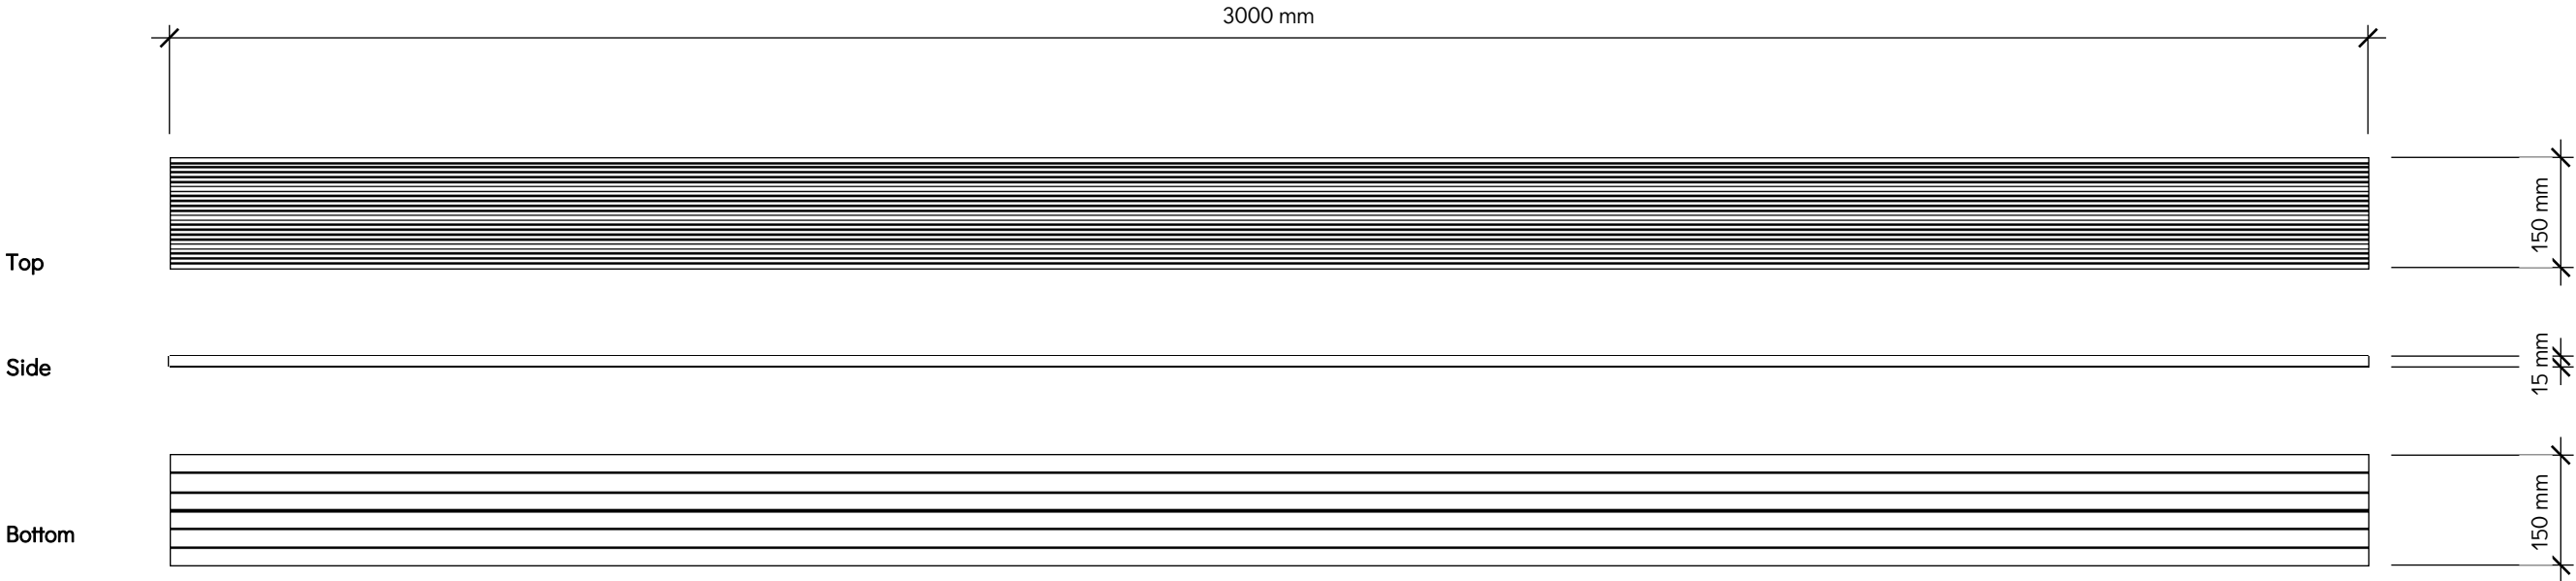

Scale 1:10

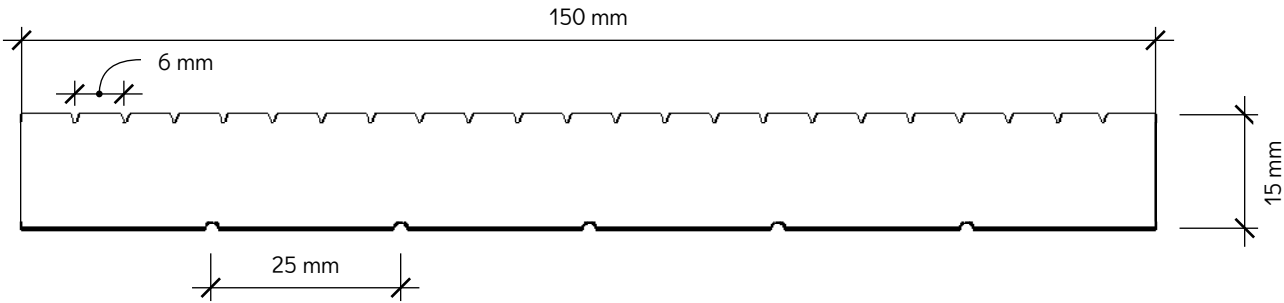

Section

Ecoscape Clarity Flat Trim

Material: Wood Plastic Composite


Finish: Dual-sided Grooved Finish

1" (25mm) Groove


1/4" (6mm) Groove

Product Variants:

	Ash	Autumn	Charcoal	Graphite	Walnut
3000mm	ECO15015AS	ECO15015AT	ECO15015AC	ECO15015AG	ECO15015AW

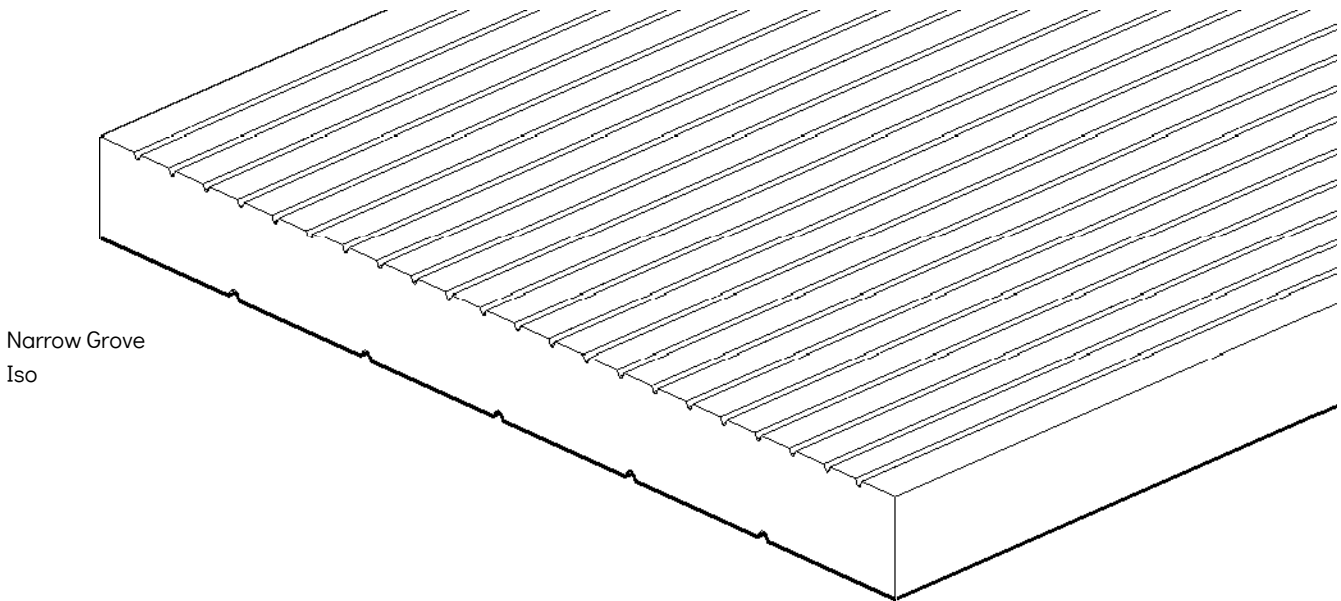

Narrow Groove
Iso

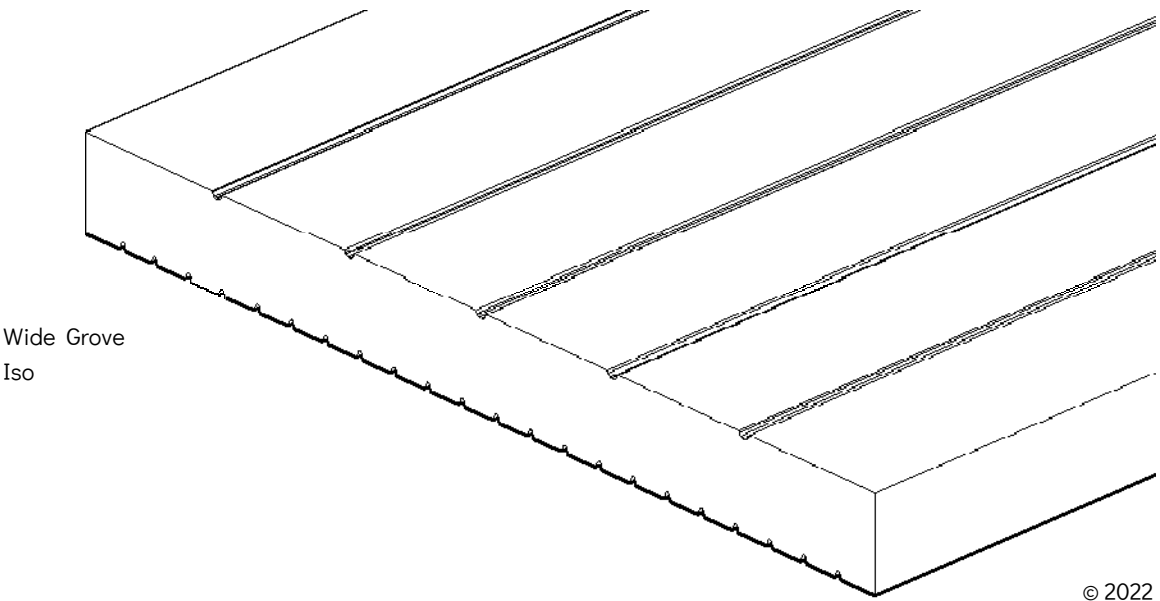

Wide Groove
Iso

© 2022 Ecoscape UK Ltd



Composite Decking with Steps Overview - Typical Detail
with Flat Trim

- 1: Flat Trim (ECO15015AS/AT/AC/AG/AW)
- 2: Decking Board
- 3: Concrete Post Foundations


For further information, see :

Ecoscape "Composite Decking installation Guide"


Do not scale from this drawing.
The Contractor shall be responsible for checking dimensions, tolerances & references.
Discrepancies to be verified with Ecoscpae UK before commencement of works.

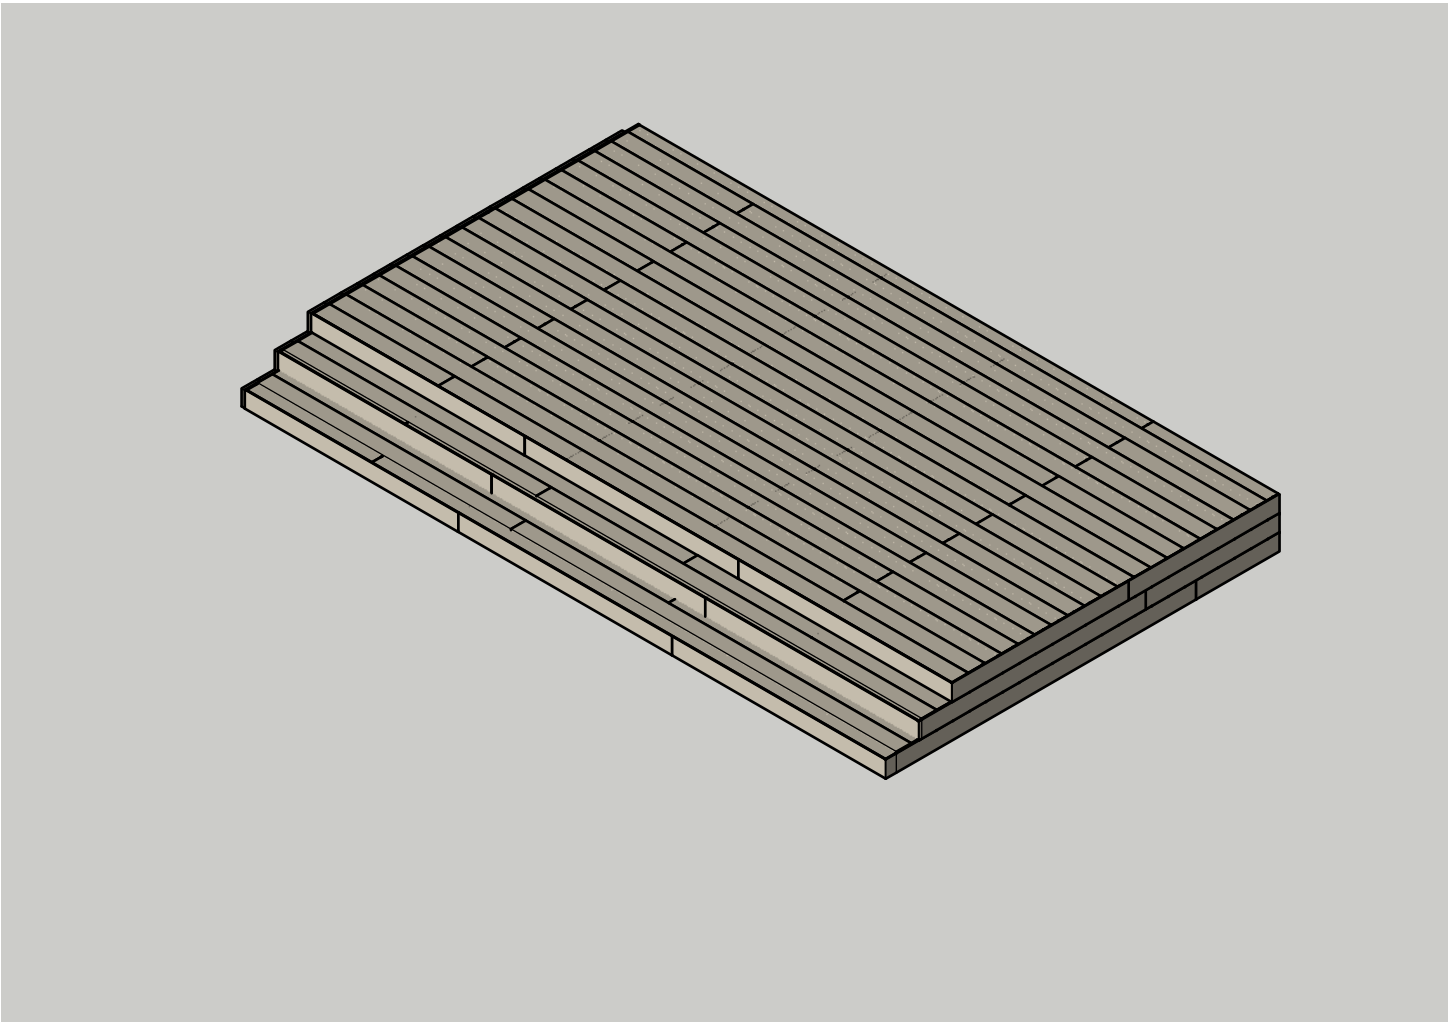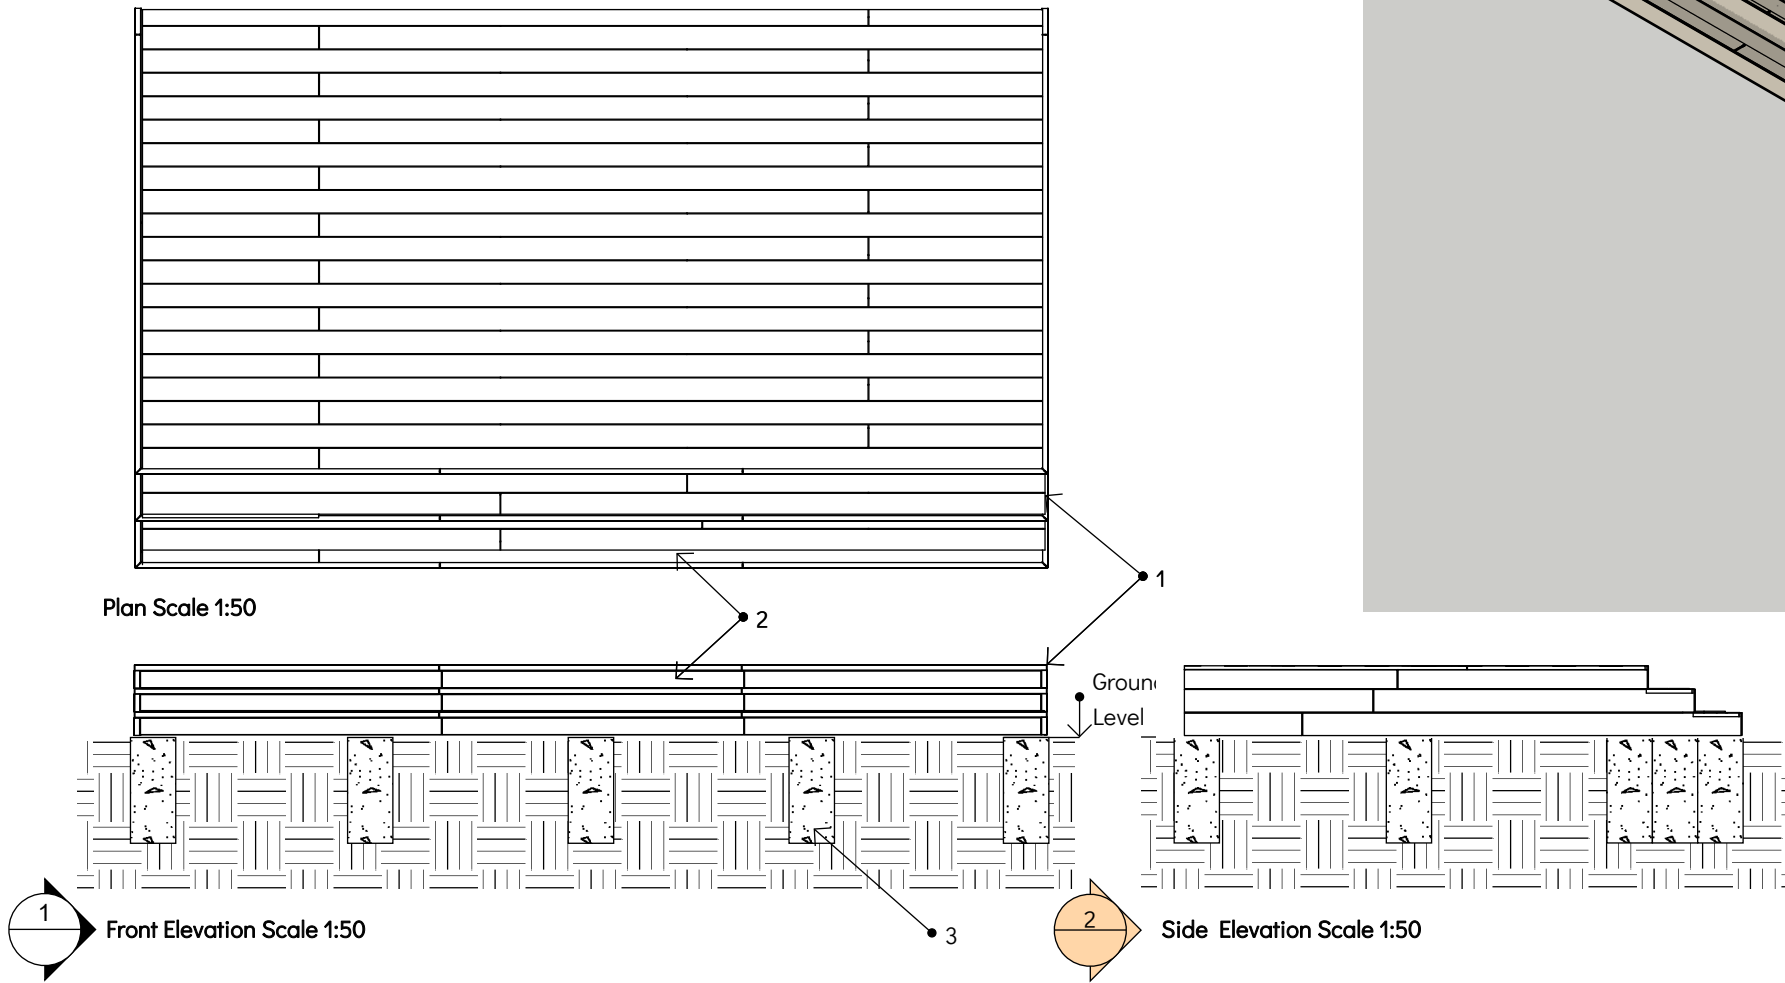


© 2022 Ecoscape UK Ltd

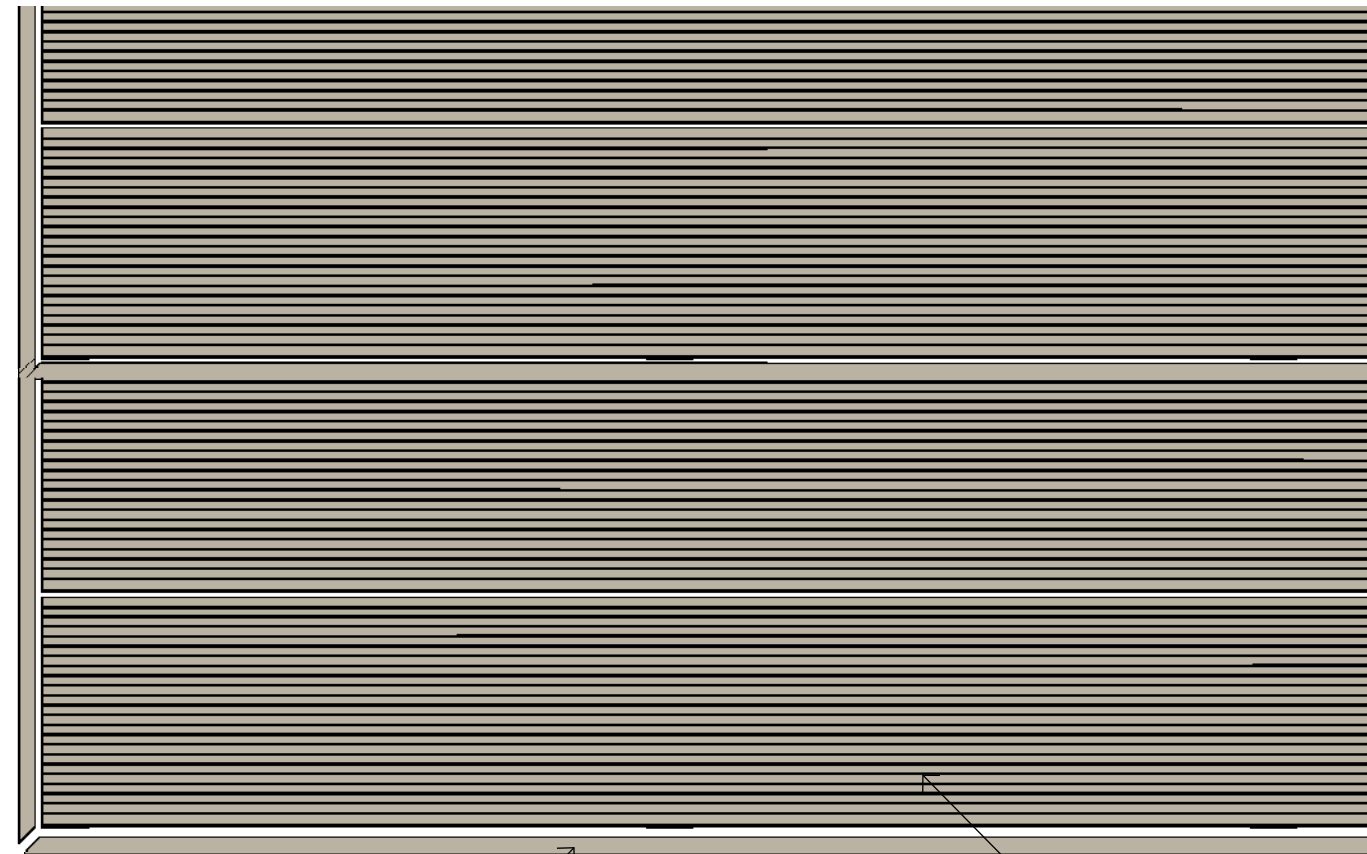

Step Plan Detail
Scale 1:5

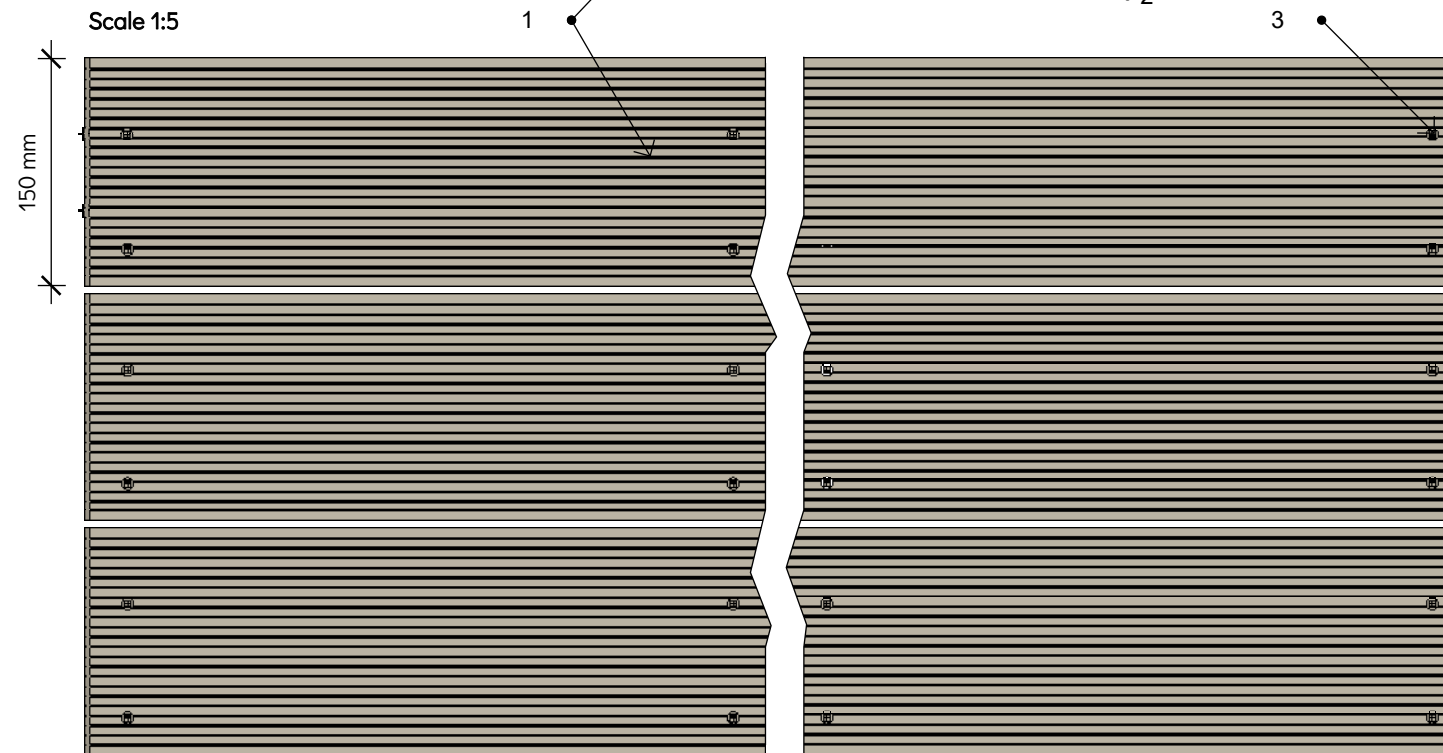

Step Front Elevation Detail
Scale 1:5

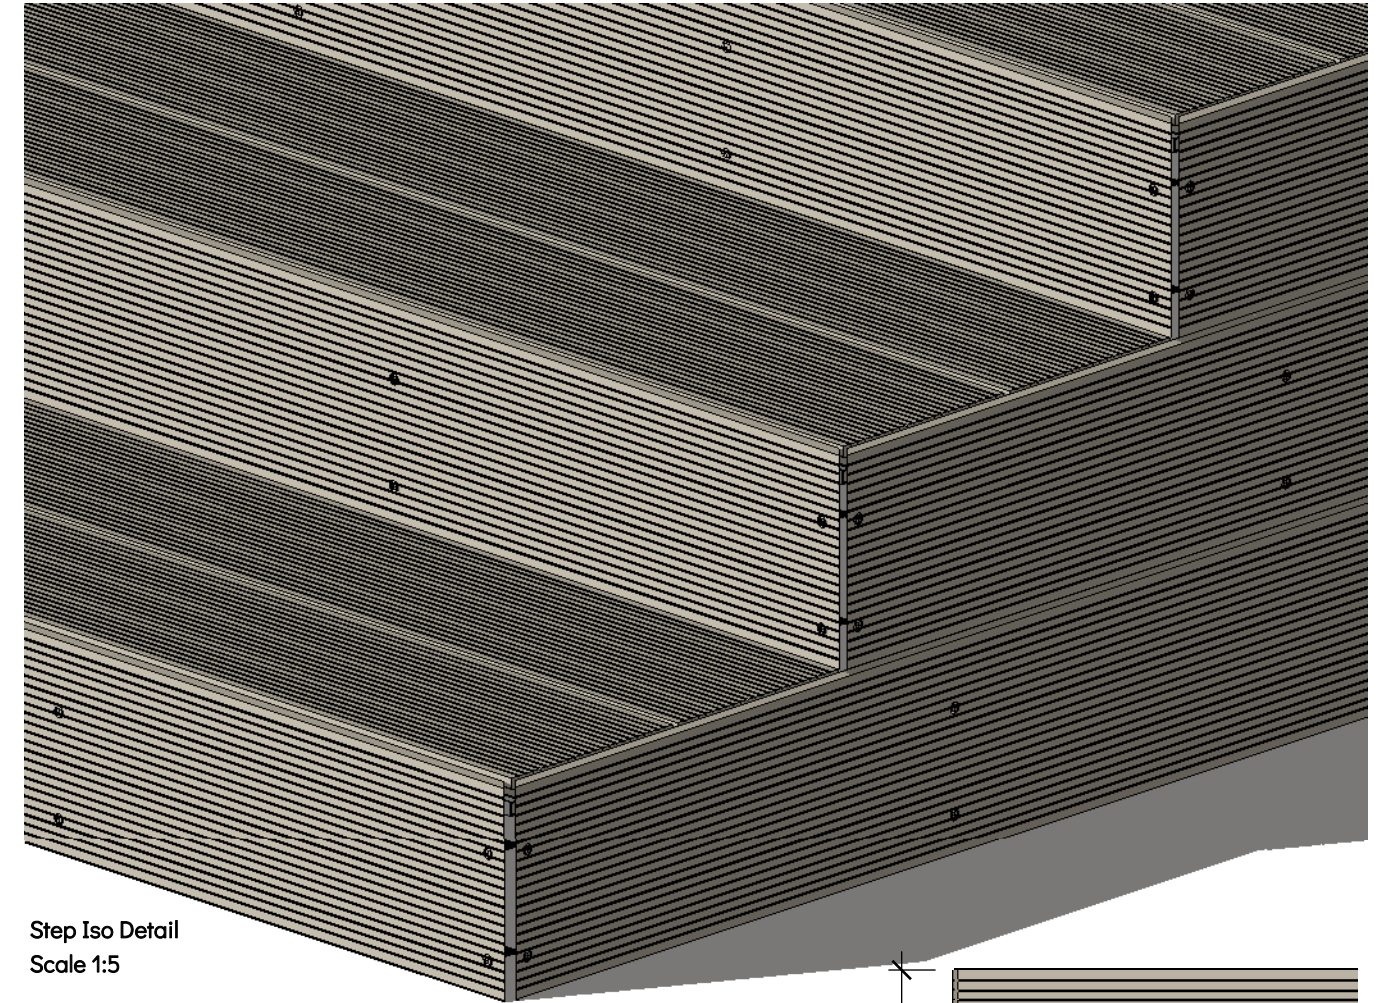


Step Iso Detail
Scale 1:5

- 1: Flat Trim (ECO15015AS/AT/AC/AG/AW)
- 2: Decking Board
- 3: Colour Coded Screw (max. 400mm centres)


For further information, see :

Ecoscape "Composite Decking installation Guide"

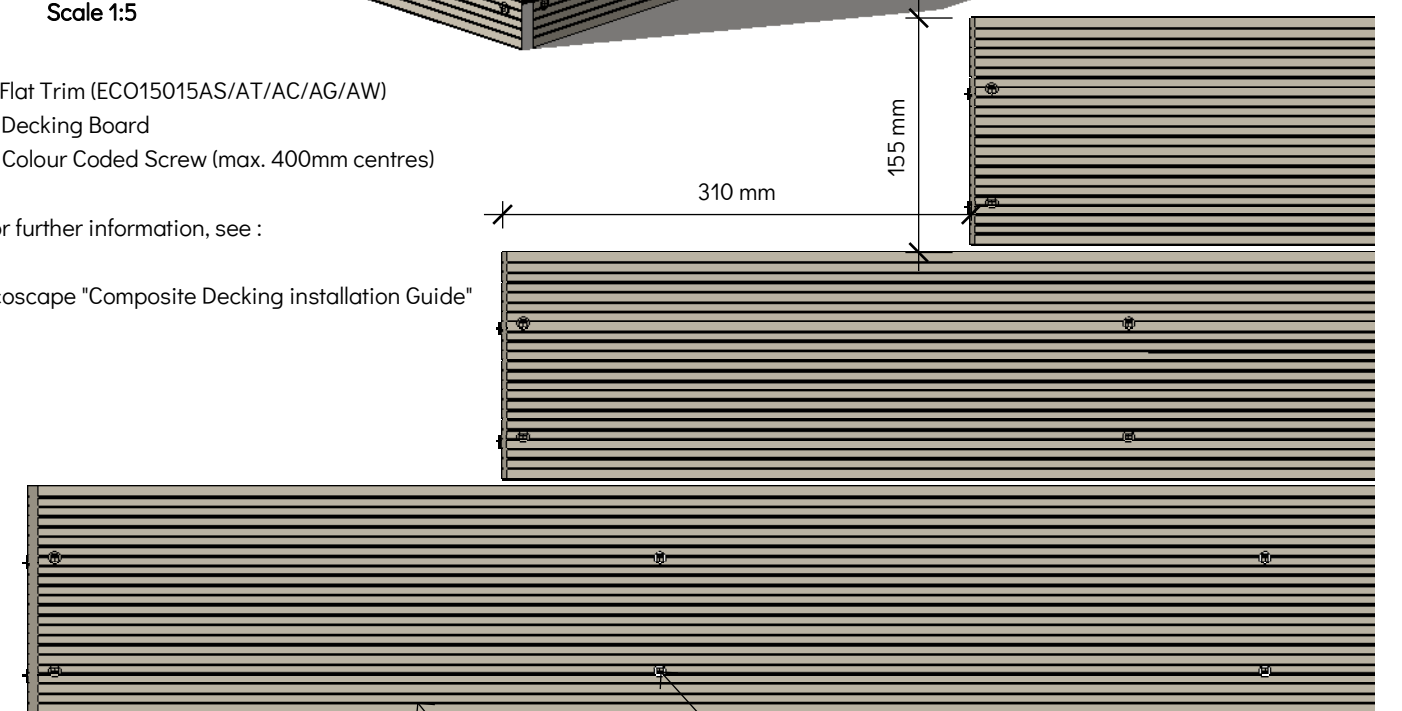


Step Side Elevation Detail
Scale 1:5

© 2022 Ecoscape UK Ltd

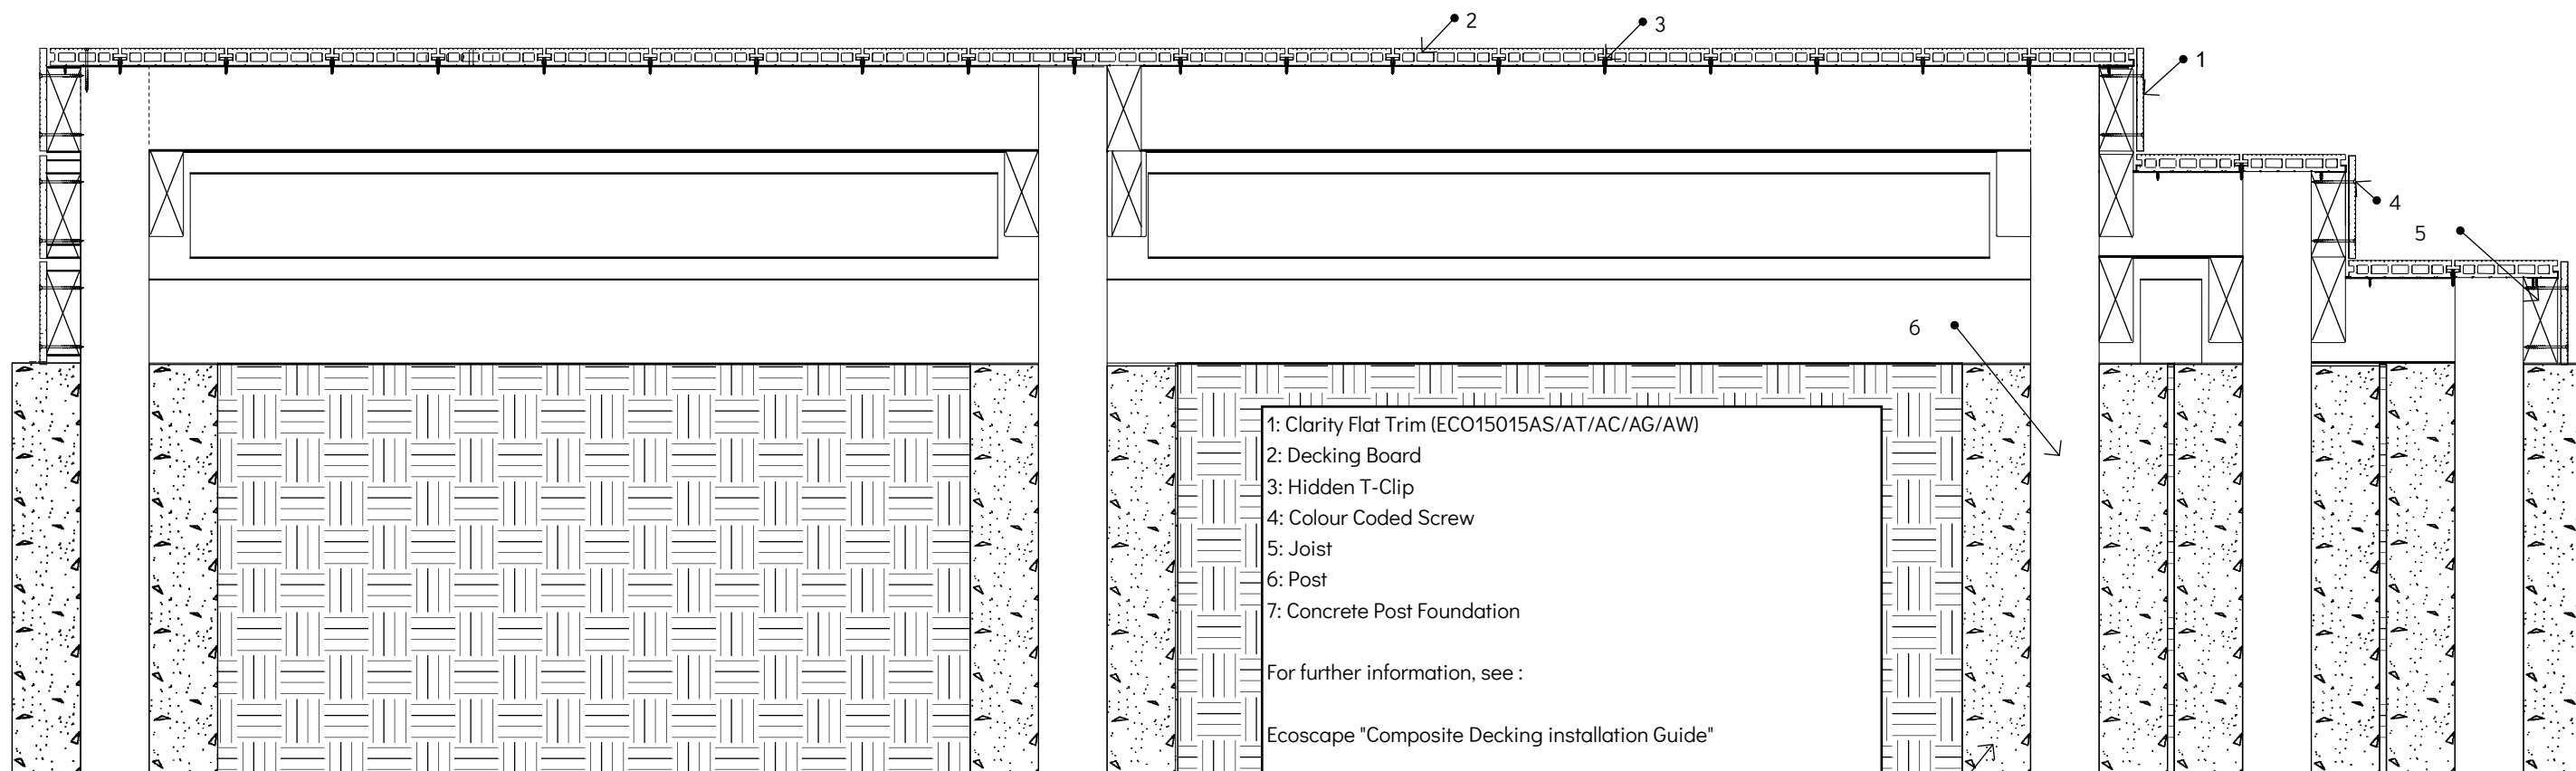

Side Section Detail
 Scale 1:10

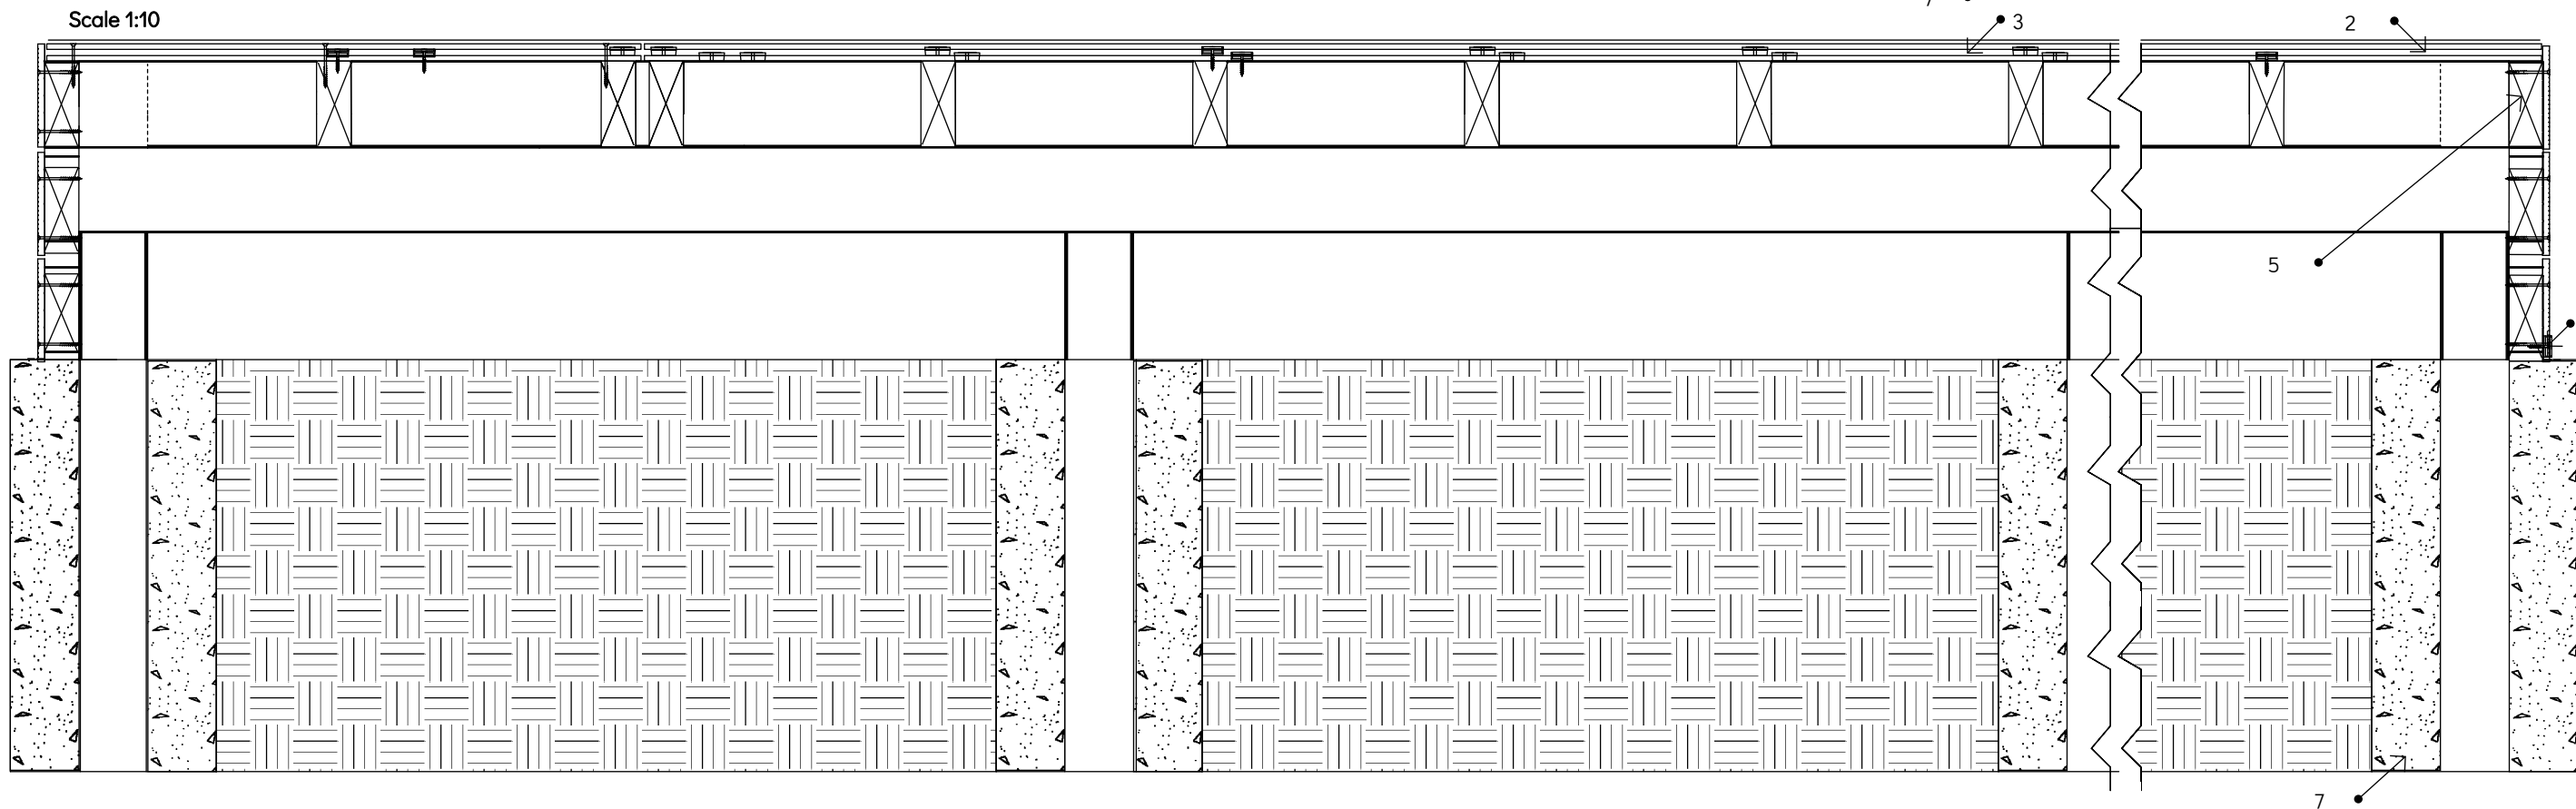

© 2022 Ecoscape UK Ltd