


**HDL RP3 & HDL RP4**


GRP valley troughs with mortar bonding strip.

**HDL RP3** Length: 3000mm, Width: 380mm

**HDL RP4** Length: 2400mm, Width: 380mm

NOTE: Inset valley board to be 18mm softwood or 12mm plywood. 6mm over laid valley boards supported on noggins between rafters can be used if required.


CLIENT	
PROJECT	
SCALE NTS	DATE 21.11.2023
DRAWING TITLE Tile Valley Trough Typical Cross Section	
DRAWING NUMBER HDL RP3-1	
Hamble-side Danelaw Ltd	
T 01327 701900	
F 01327 701909	
W www.hamble-side-danelaw.co.uk	
A Long March, Daventry, NN11 4NR	

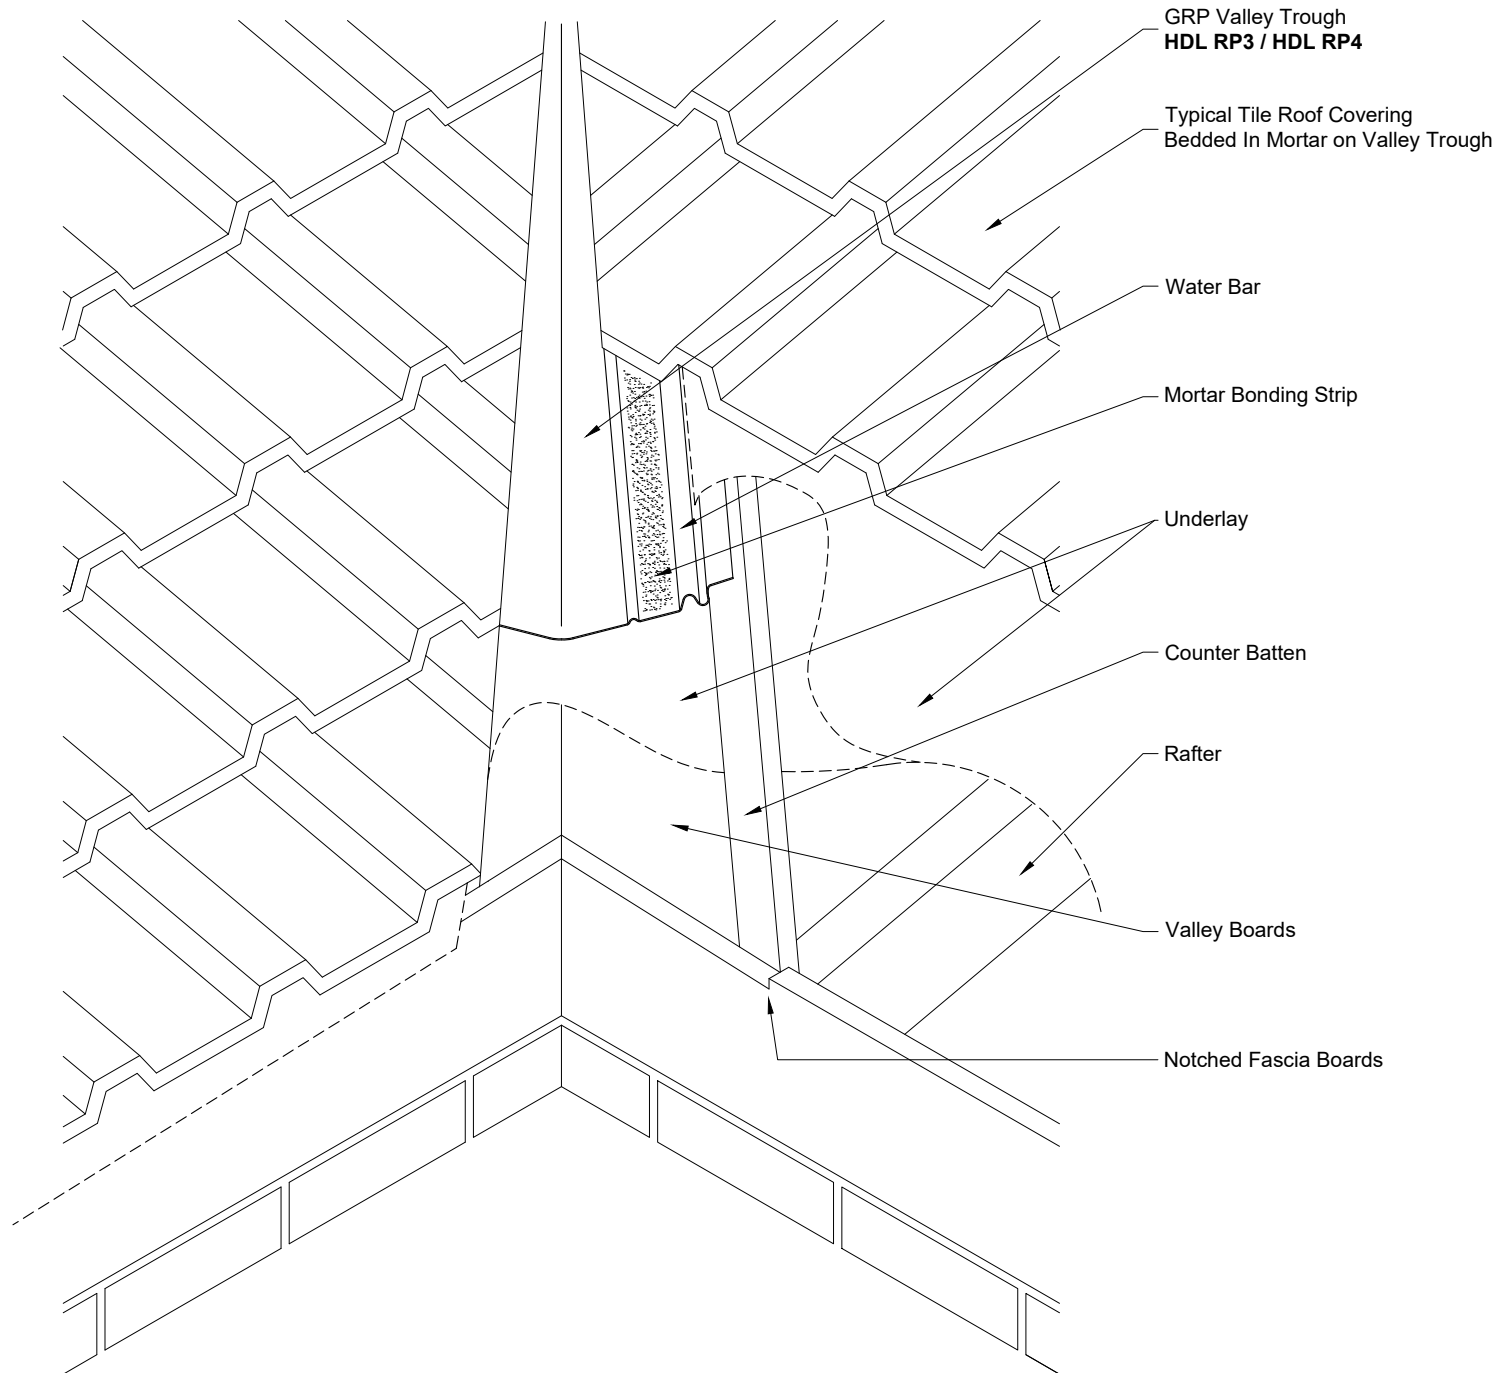

**HDL RP3 & HDL RP4**  
GRP valley troughs with mortar bonding strip.

**HDL RP3** Length: 3000mm, Width: 380mm  
**HDL RP4** Length: 2400mm, Width: 380mm

NOTE: Inset valley board to be 18mm softwood or 12mm plywood. 6mm over laid valley boards supported on noggins between rafters can be used if required.

CLIENT	
PROJECT	
SCALE NTS	DATE 21.11.2023
DRAWING TITLE Tile Valley Trough Typical Installation Detail	
DRAWING NUMBER HDL RP3-2	
HambleSide Danelaw Ltd	
T 01327 701900	
F 01327 701909	
W www.hambleSide-danelaw.co.uk	
A Long March, Daventry, NN11 4NR	