


**HD TV15/1**


Tile roof ventilator for use with:

- Marley Modern & Modern Duo Type
- Redland Mini Stonewold Type
- Russell Grampian & Highland Type
- Sandtoft Calderdale Slate & Duo Calderdale Type
- Quinn Western Slate Type
- Lagan Flat Type

Airflow: 15,000mm<sup>2</sup>

**TYPICAL ROOF DETAIL**

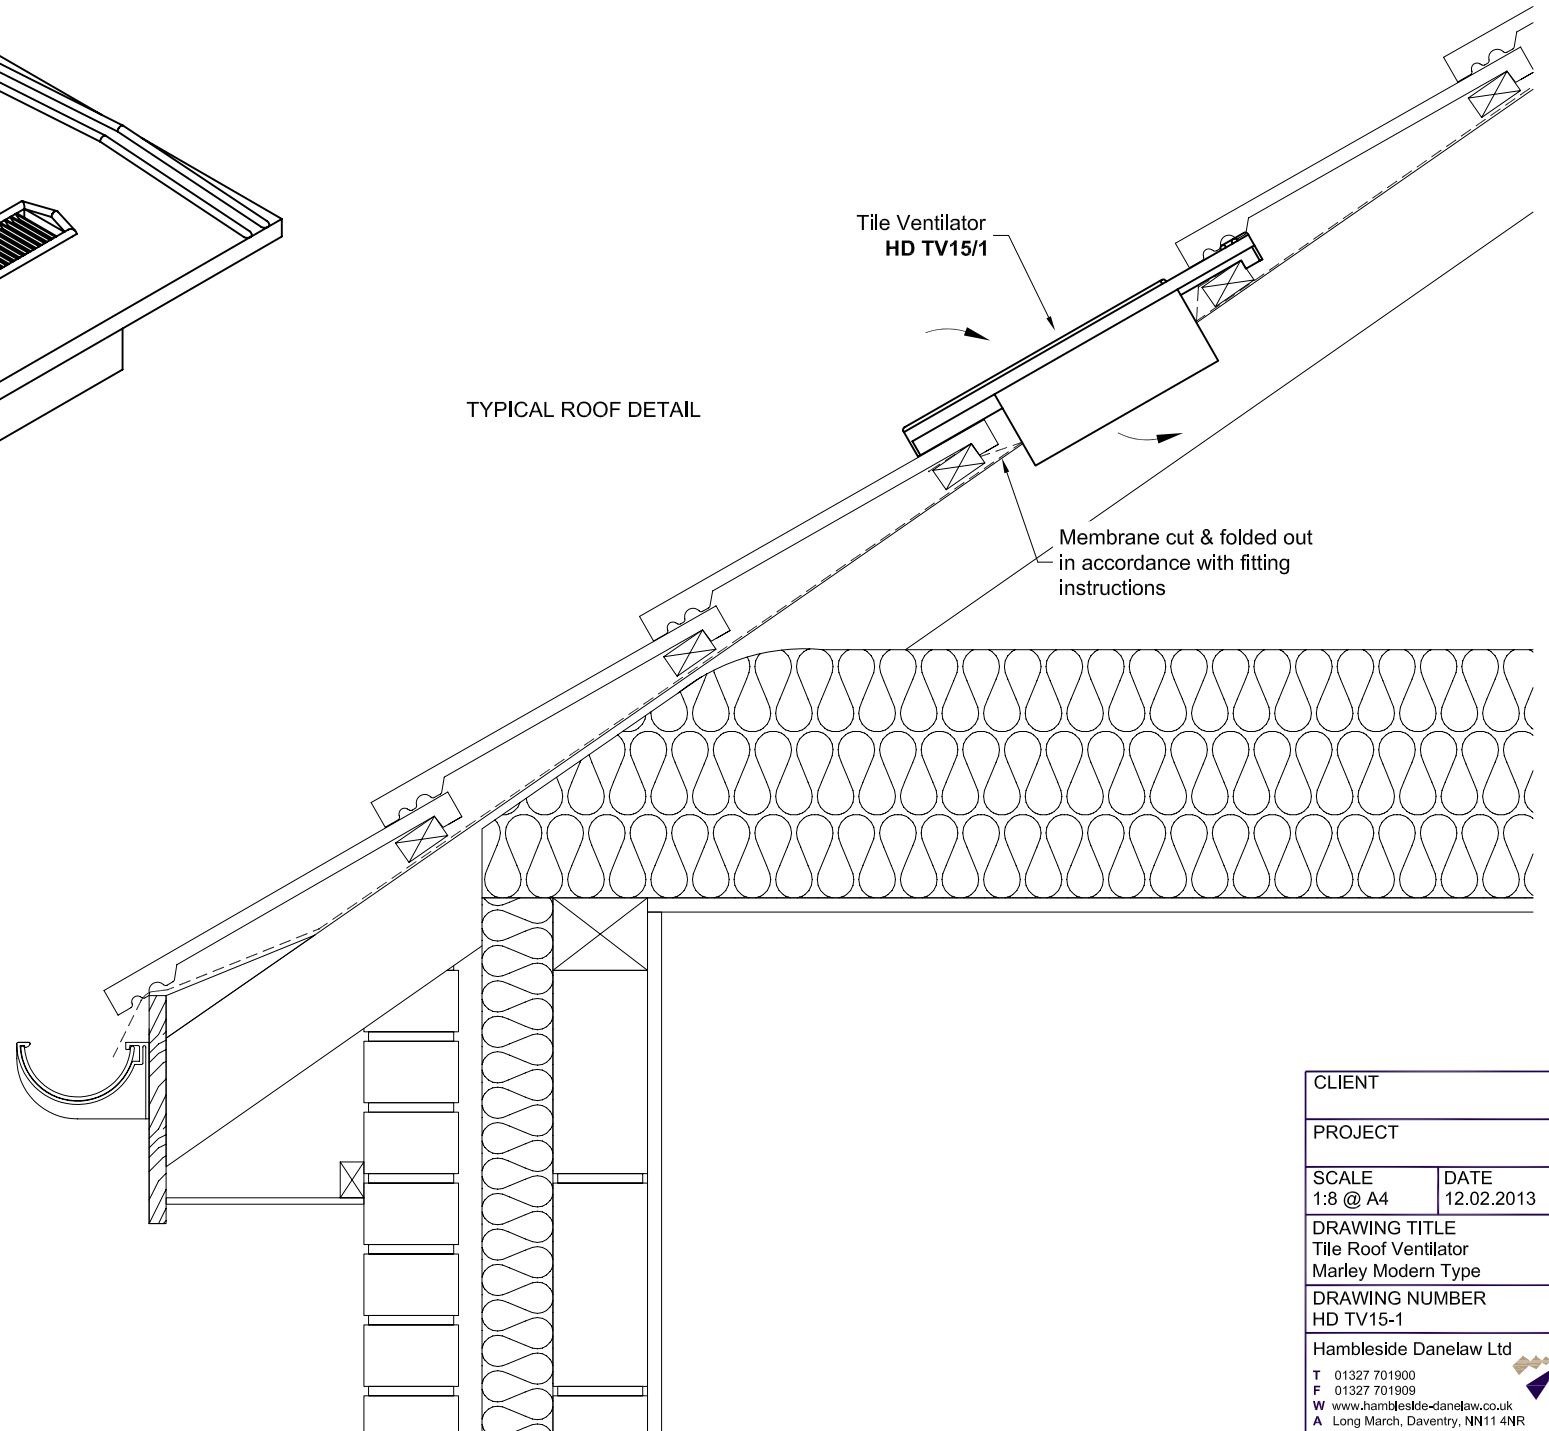

CLIENT	
PROJECT	
SCALE 1:8 @ A4	DATE 12.02.2013
DRAWING TITLE Tile Roof Ventilator Marley Modern Type	
DRAWING NUMBER HD TV15-1	
HambleSide Danelaw Ltd	
T 01327 701900	
F 01327 701909	
W www.hambleSide-danelaw.co.uk	
A Long March, Daventry, NN11 4NR	