


HDL DVT1 & HDL DVT2


Dry Fix mortarless GRP valley trough creates close cut appearance on new build and refurbishment. Suitable for all profiled tiles.

HDL DVT1 Length: 3000mm, Central Upstand
Height: 105mm

HDL DVT2 Length: 2400mm, Central Upstand
Height: 105mm

NOTE: Inset valley board to be 18mm softwood or 12mm plywood. 6mm over laid valley boards can be used if required.

CLIENT	
PROJECT	
SCALE 1:3 @ A4	DATE 21.11.2023
DRAWING TITLE Dry Fix Valley Trough High Profile Tiles Cross Section	
DRAWING NUMBER HDL DVT1	
HambleSide Danelaw Ltd	
T 01327 701900	
F 01327 701909	
W www.hambleSide-danelaw.co.uk	
A Long March, Daventry, NN11 4NR	

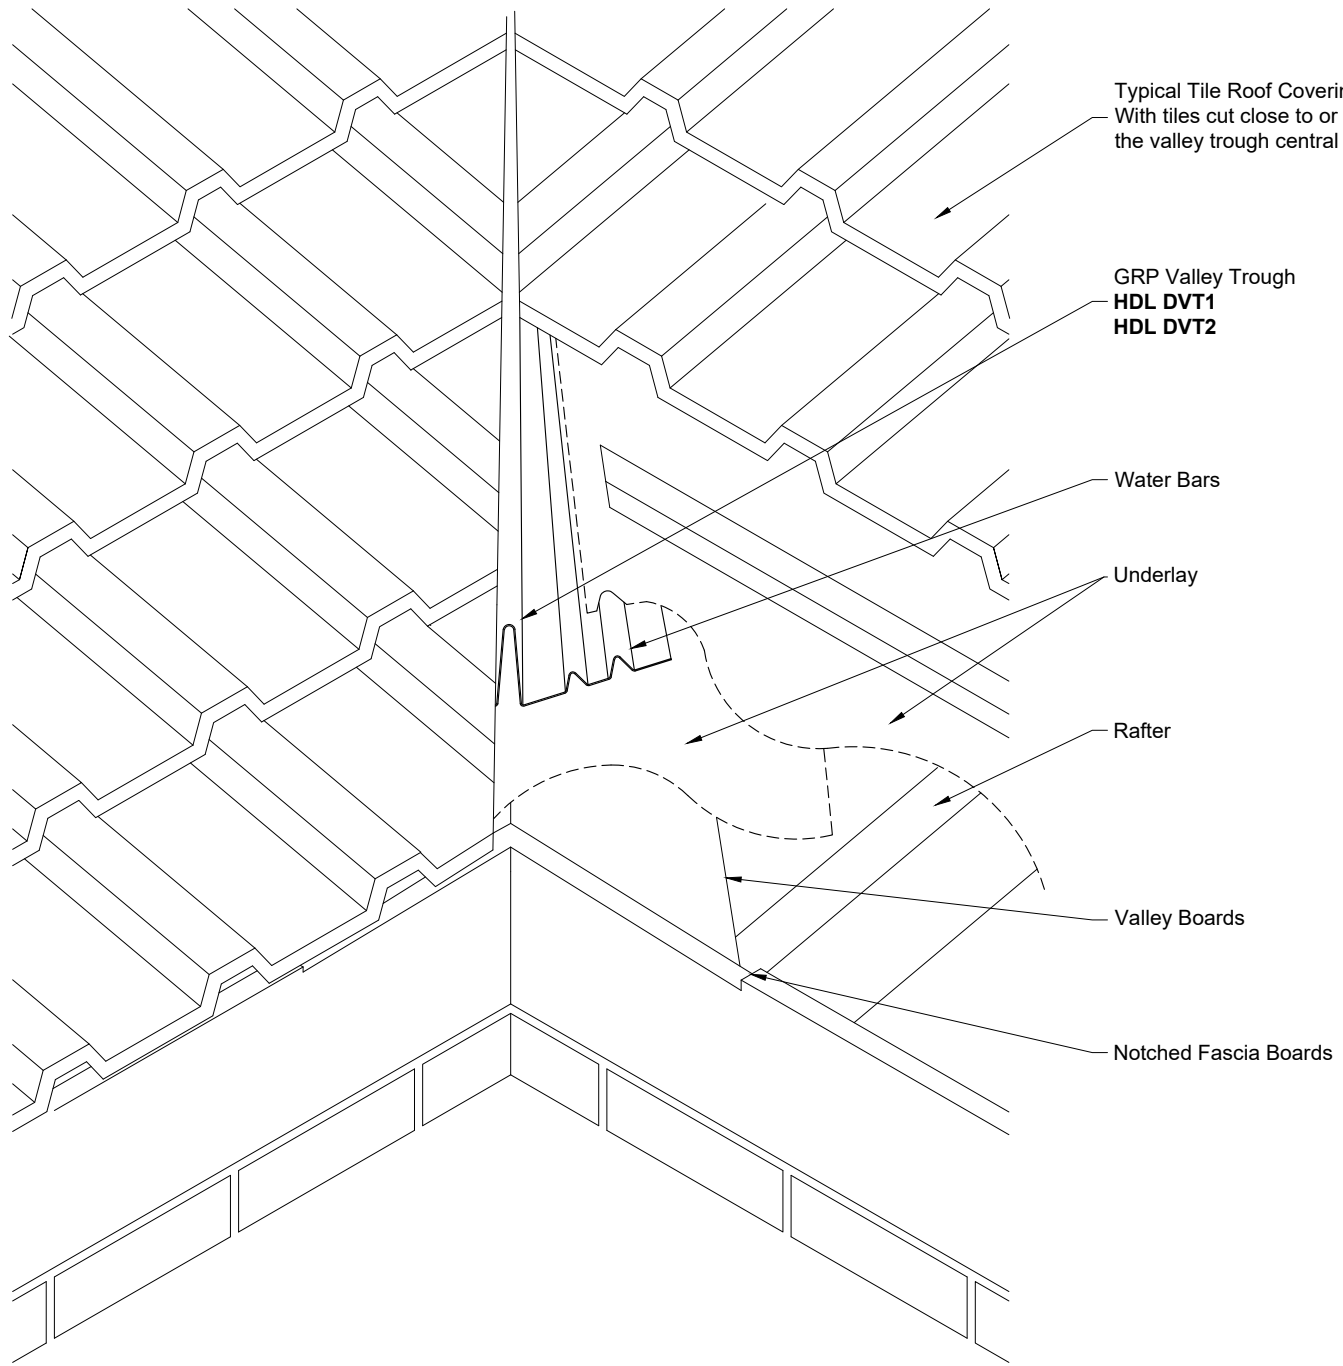

Typical Tile Roof Covering
With tiles cut close to or touching
the valley trough central upstand

GRP Valley Trough
HDL DVT1
HDL DVT2

Water Bars

Underlay

Rafter

Valley Boards

Notched Fascia Boards


HDL DVT1 & HDL DVT2


Dry Fix mortarless GRP valley trough creates close cut appearance on new build and refurbishment. Suitable for all profiled tiles.

HDL DVT1 Length: 3000mm, Central Upstand Height: 105mm

HDL DVT2 Length: 2400mm, Central Upstand Height: 105mm

NOTE: Inset valley board to be 18mm softwood or 12mm plywood. 6mm over laid valley boards can be used if required.

CLIENT	
PROJECT	
SCALE NTS	DATE 21.11.2023
DRAWING TITLE Dry Fix Valley Trough High Profile Tiles Installation	
DRAWING NUMBER HDL DVT1-2	
HambleSide Danelaw Ltd	
T 01327 701900	
F 01327 701909	
W www.hambleSide-danelaw.co.uk	
A Long March, Daventry, NN11 4NR	

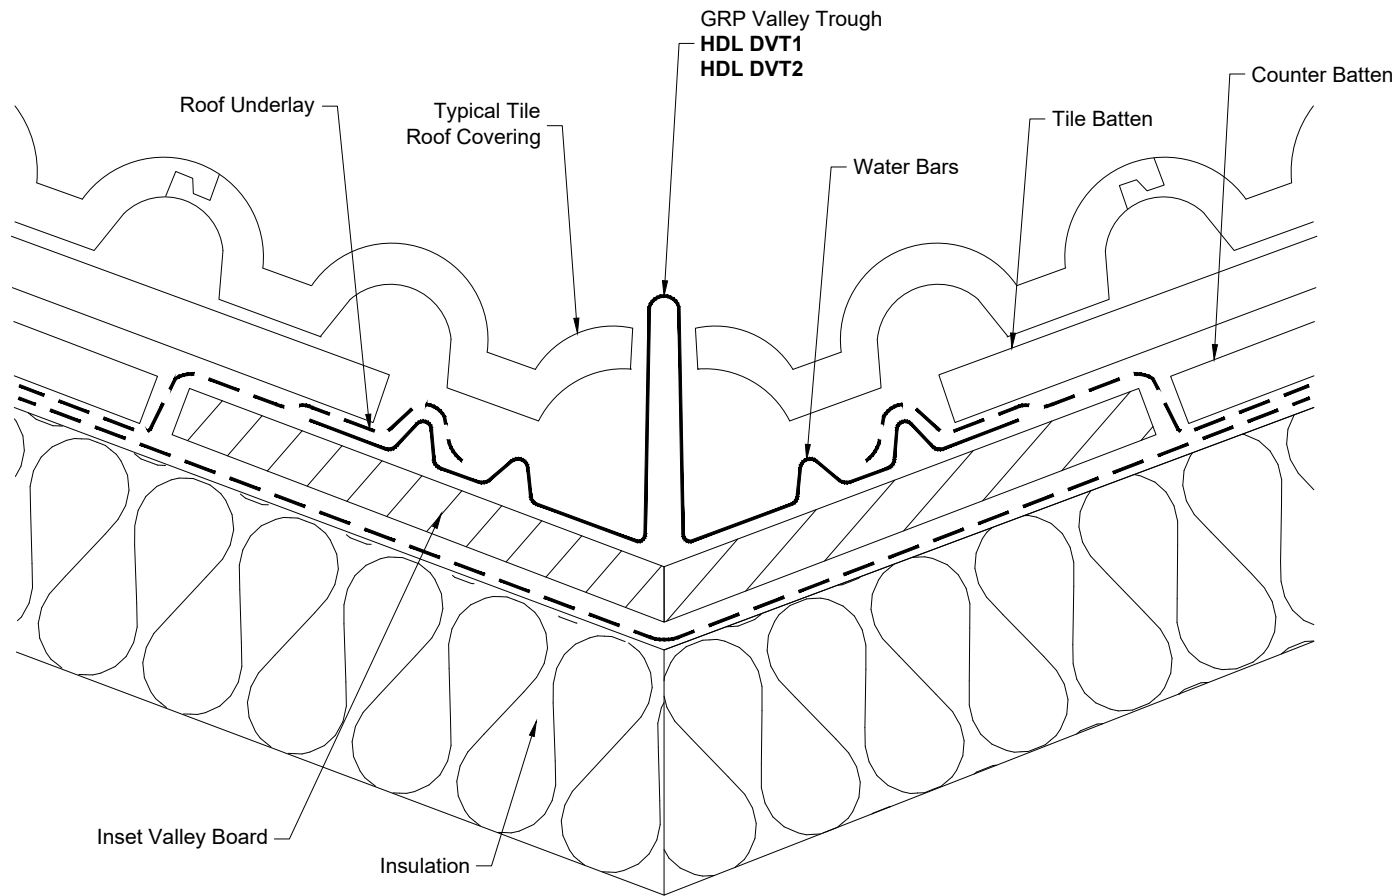


HDL DVT1 & HDL DVT2

Dry Fix mortarless GRP valley trough creates close cut appearance on new build and refurbishment. Suitable for all profiled tiles.

HDL DVT1 Length: 3000mm, Central Upstand Height: 105mm

HDL DVT2 Length: 2400mm, Central Upstand Height: 105mm

NOTE: Inset valley board to be 18mm softwood or 12mm plywood. 6mm over laid valley boards can be used if required.

CLIENT	
PROJECT	
SCALE NTS	DATE 21.11.2023
DRAWING TITLE Dry Fix Valley Trough Typical Warm Roof Installation	
DRAWING NUMBER HDL DVT1-3	
HambleSide Danelaw Ltd	
T 01327 701900	
F 01327 701909	
W www.hambleSide-danelaw.co.uk	
A Long March, Daventry, NN11 4NR	