


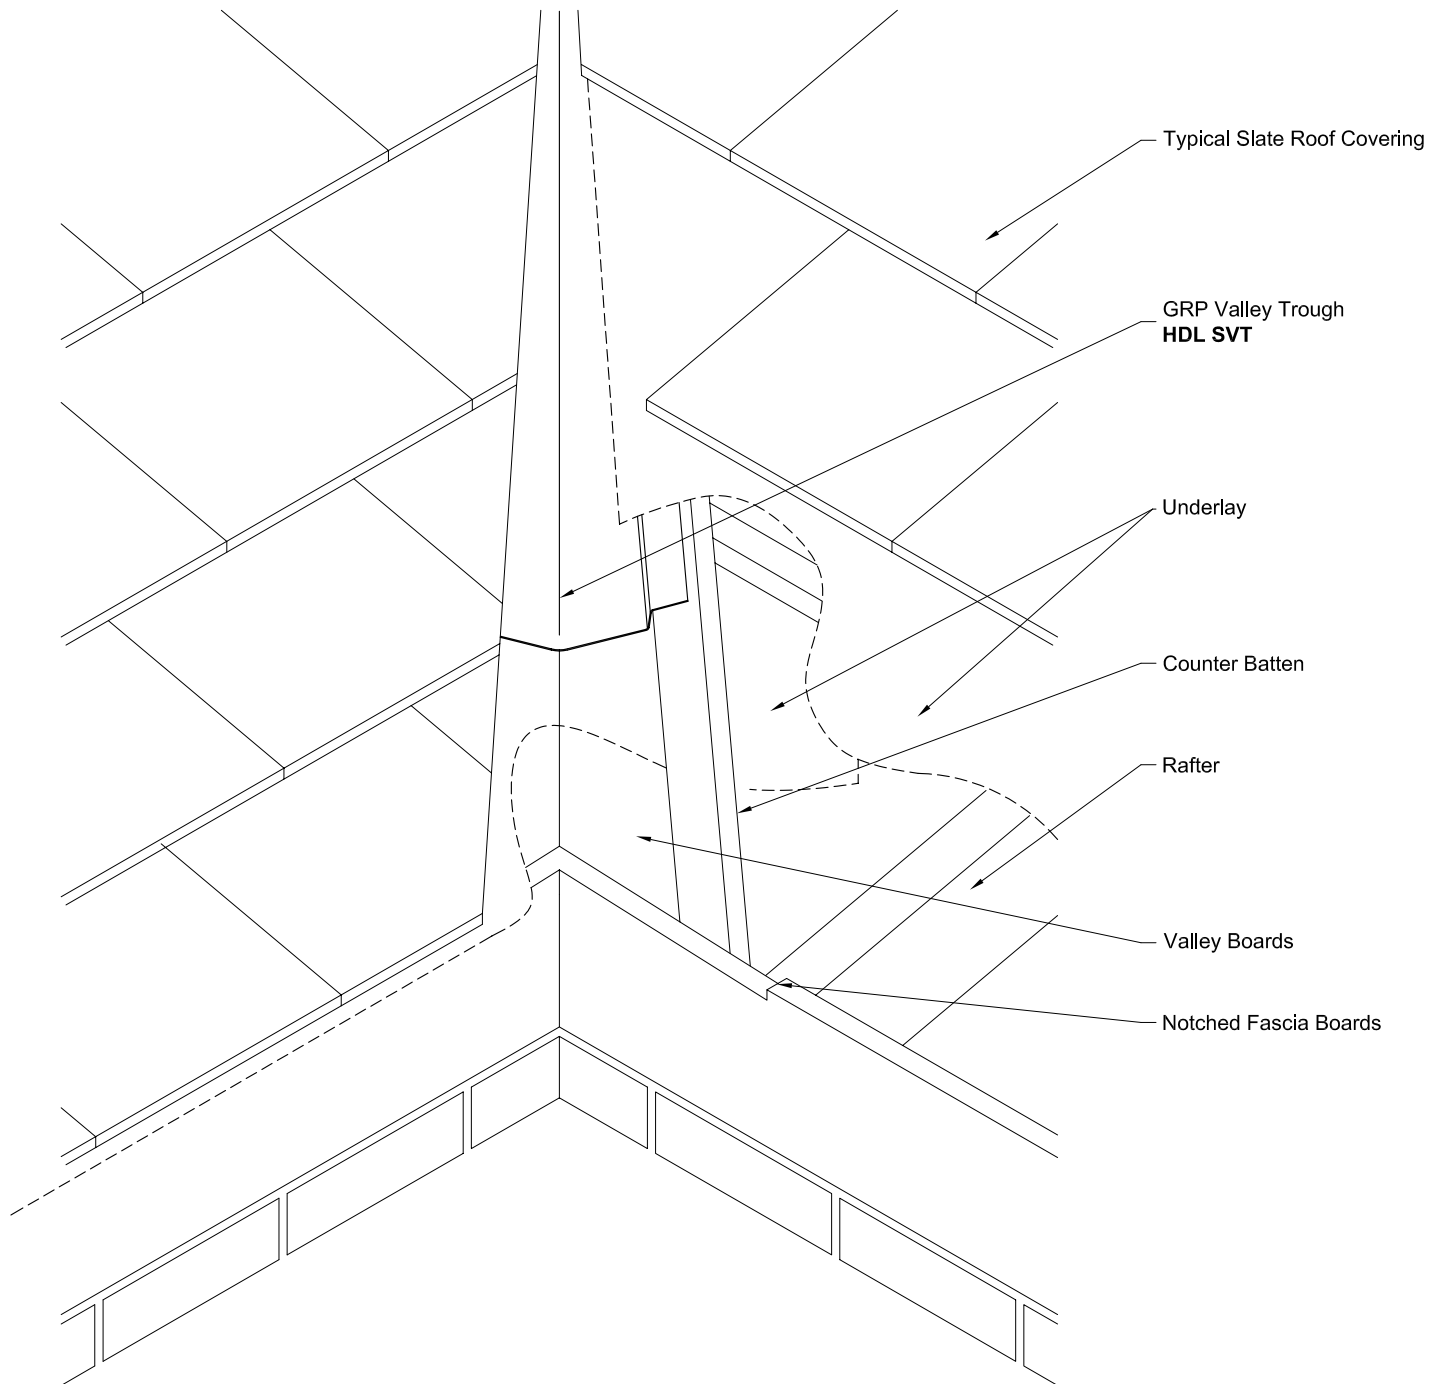
HDL SVT

GRP valley trough in standard lead grey colour.

HDL SVT Length: 3000mm, Width: 330mm

NOTE: Inset valley board to be 18mm softwood or 12mm plywood. 6mm over laid valley boards can be used if required.

CLIENT	
PROJECT	
SCALE 1:3 @ A4	DATE 03.05.2013
DRAWING TITLE Slate Valley Trough Typical Cross Section Detail	
DRAWING NUMBER HDL SVT-1	
Hambleside Danelaw Ltd	
T 01327 701900	
F 01327 701909	
W www.hambleside-danelaw.co.uk	
A Long March, Daventry, NN11 4NR	



HDL SVT

GRP valley trough in standard lead grey colour.

HDL SVT Length: 3000mm, Width: 330mm

NOTE: Inset valley board to be 18mm softwood or 12mm plywood, 6mm over laid valley boards can be used if required.

CLIENT	
PROJECT	
SCALE NTS	DATE 03.05.2013
DRAWING TITLE Slate Valley Trough Typical Cross Section	
DRAWING NUMBER HDL SVT-2	
Hamble side Danelaw Ltd	
T 01327 701900	
F 01327 701909	
W www.hamble side-danelaw.co.uk	
A Long March, Daventry, NN11 4NR	