



HD DTS

Lightweight dry soaker suitable for use with Forticrete Gemini & Minislate type tiles. Left or Right handed in black.

H:105 x W:145 x L:240mm

HD DTS/R Right Hand
HD DTS/L Left Hand

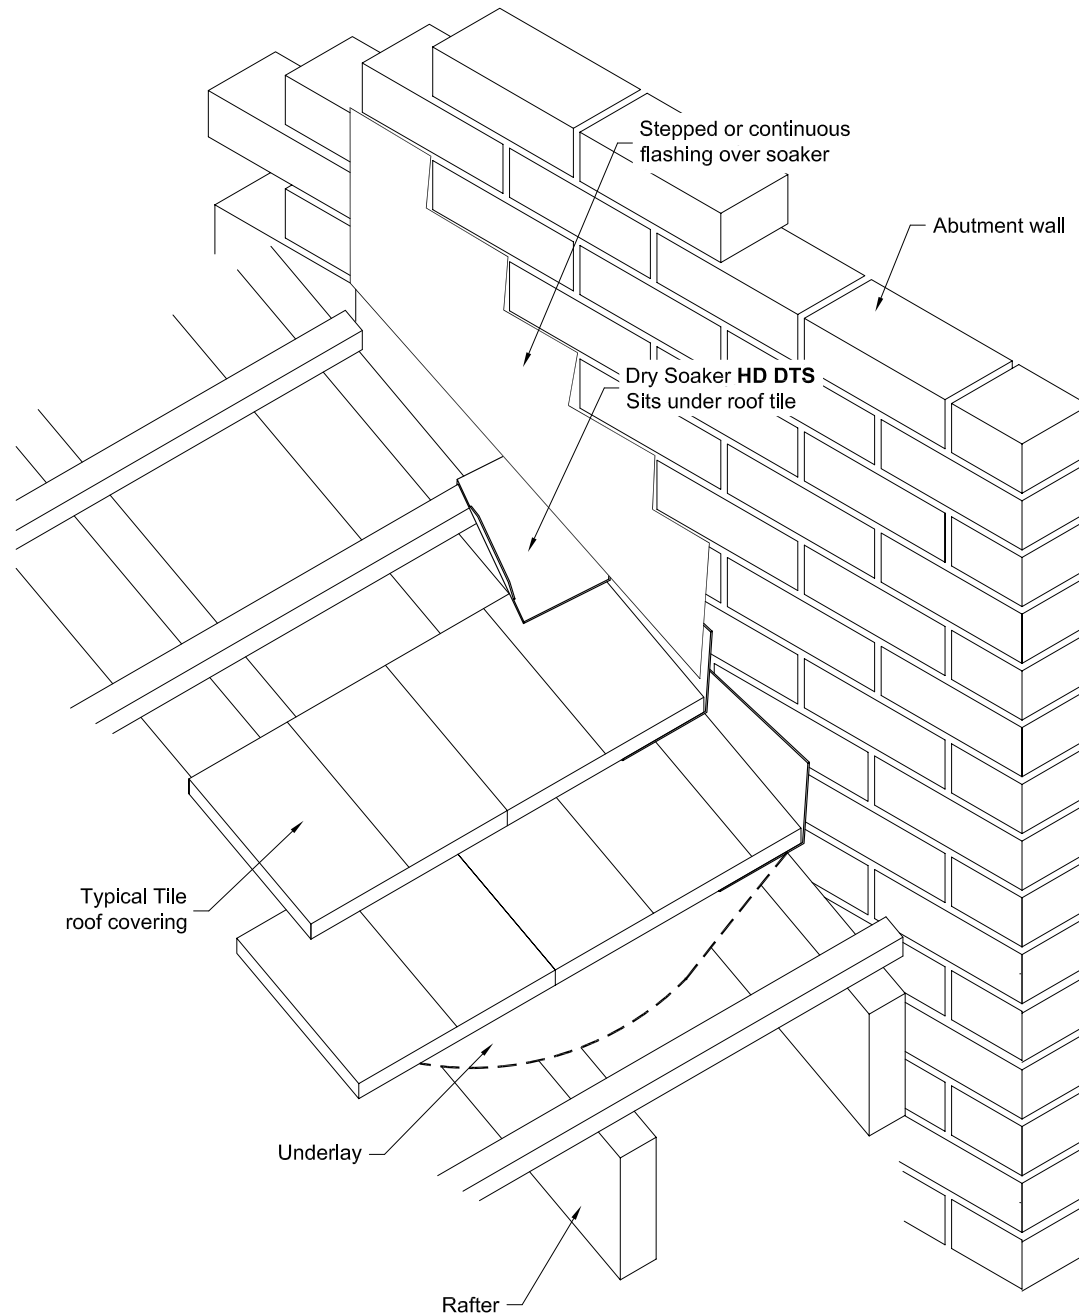

CLIENT	
PROJECT	
SCALE NTS	DATE 14.10.2013
DRAWING TITLE Interlocking Duo Tile Soaker Left & Right Hand	
DRAWING NUMBER HD DTS	
HambleSide Danelaw Ltd	
T 01327 701900	
F 01327 701909	
W www.hambleSide-danelaw.co.uk	
A Long March, Daventry, NN11 4NR	